



HALF ACRE

more than a **GYM**

Design Development Drawings

Half Acre Gymnasium - Addition and Renovation


University of Wyoming
1000 E. University Ave
Laramie, WY. 82071



TOBIN & ASSOCIATES P.C.
ARCHITECTURE / PLANNING




Sheet:	Design Development Drawings	A0
Date:	JANUARY 31, 2013	
Scale:		
OLC #:	12050.00	

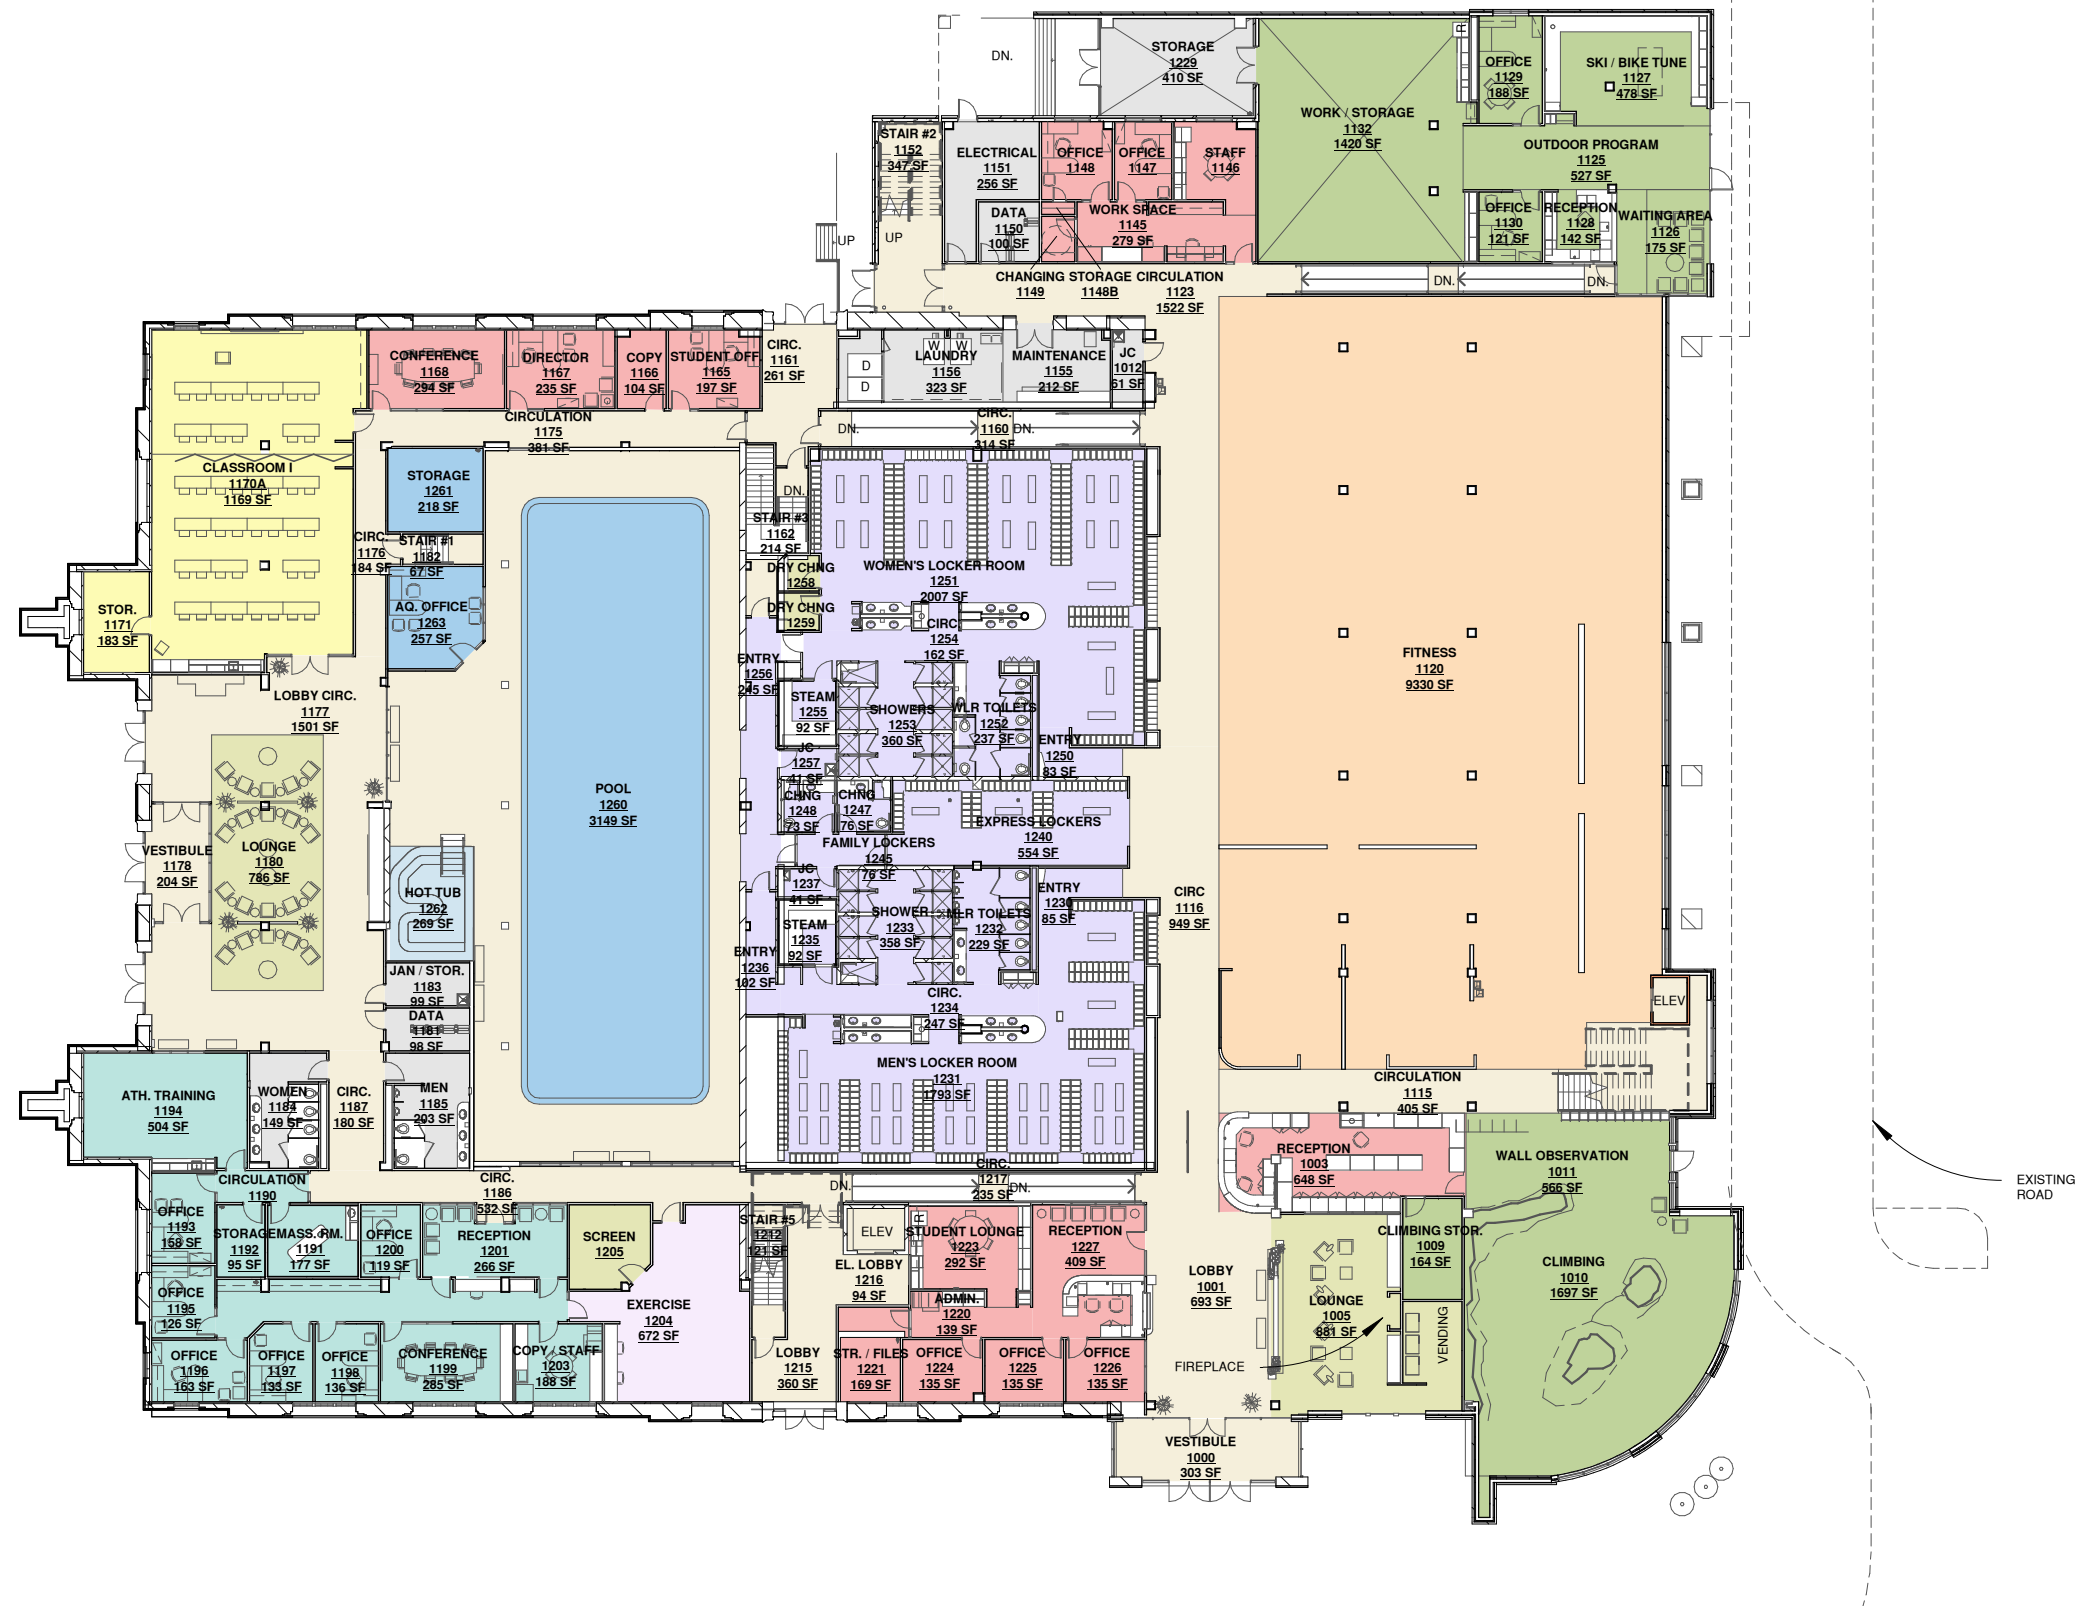

- Legend**
- ADMINISTRATION
 - CIRCULATION
 - CLASSROOM
 - FITNESS
 - LOCKER ROOMS
 - LOUNGE
 - POOL
 - SUPPORT
 - WELLNESS
 - KINESIOLOGY
 - OUTDOOR PROGRAM
- == EXISTING BUILDING

Area Summary

REMODELED AREA = 17,985 SF
 EXPANSION AREA = 34,945 SF
 TOTAL AREA = 52,930 SF
 SUBTOTAL WELLNESS AREA (1ST-3RD FLS) = 127,800 SF
 SUBTOTAL SUPPORT AREA (PENT. & BASE.) = 13,200 SF
 TOTAL OVERALL AREA = 141,000 SF
 FIRST FLOOR FITNESS AREA = 9,300SF
 TOTAL FITNESS = 17,960 SF

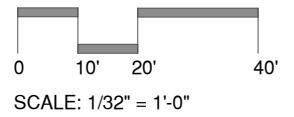

First Floor Plan


Half Acre Gymnasium - Addition and Renovation
 University of Wyoming
 1000 E. University Ave
 Laramie, WY. 82071



Sheet: First Floor Plan
 Date: JANUARY 31, 2013
 Scale: 1/32" = 1'-0"
 OLC #: 12050.00



A1

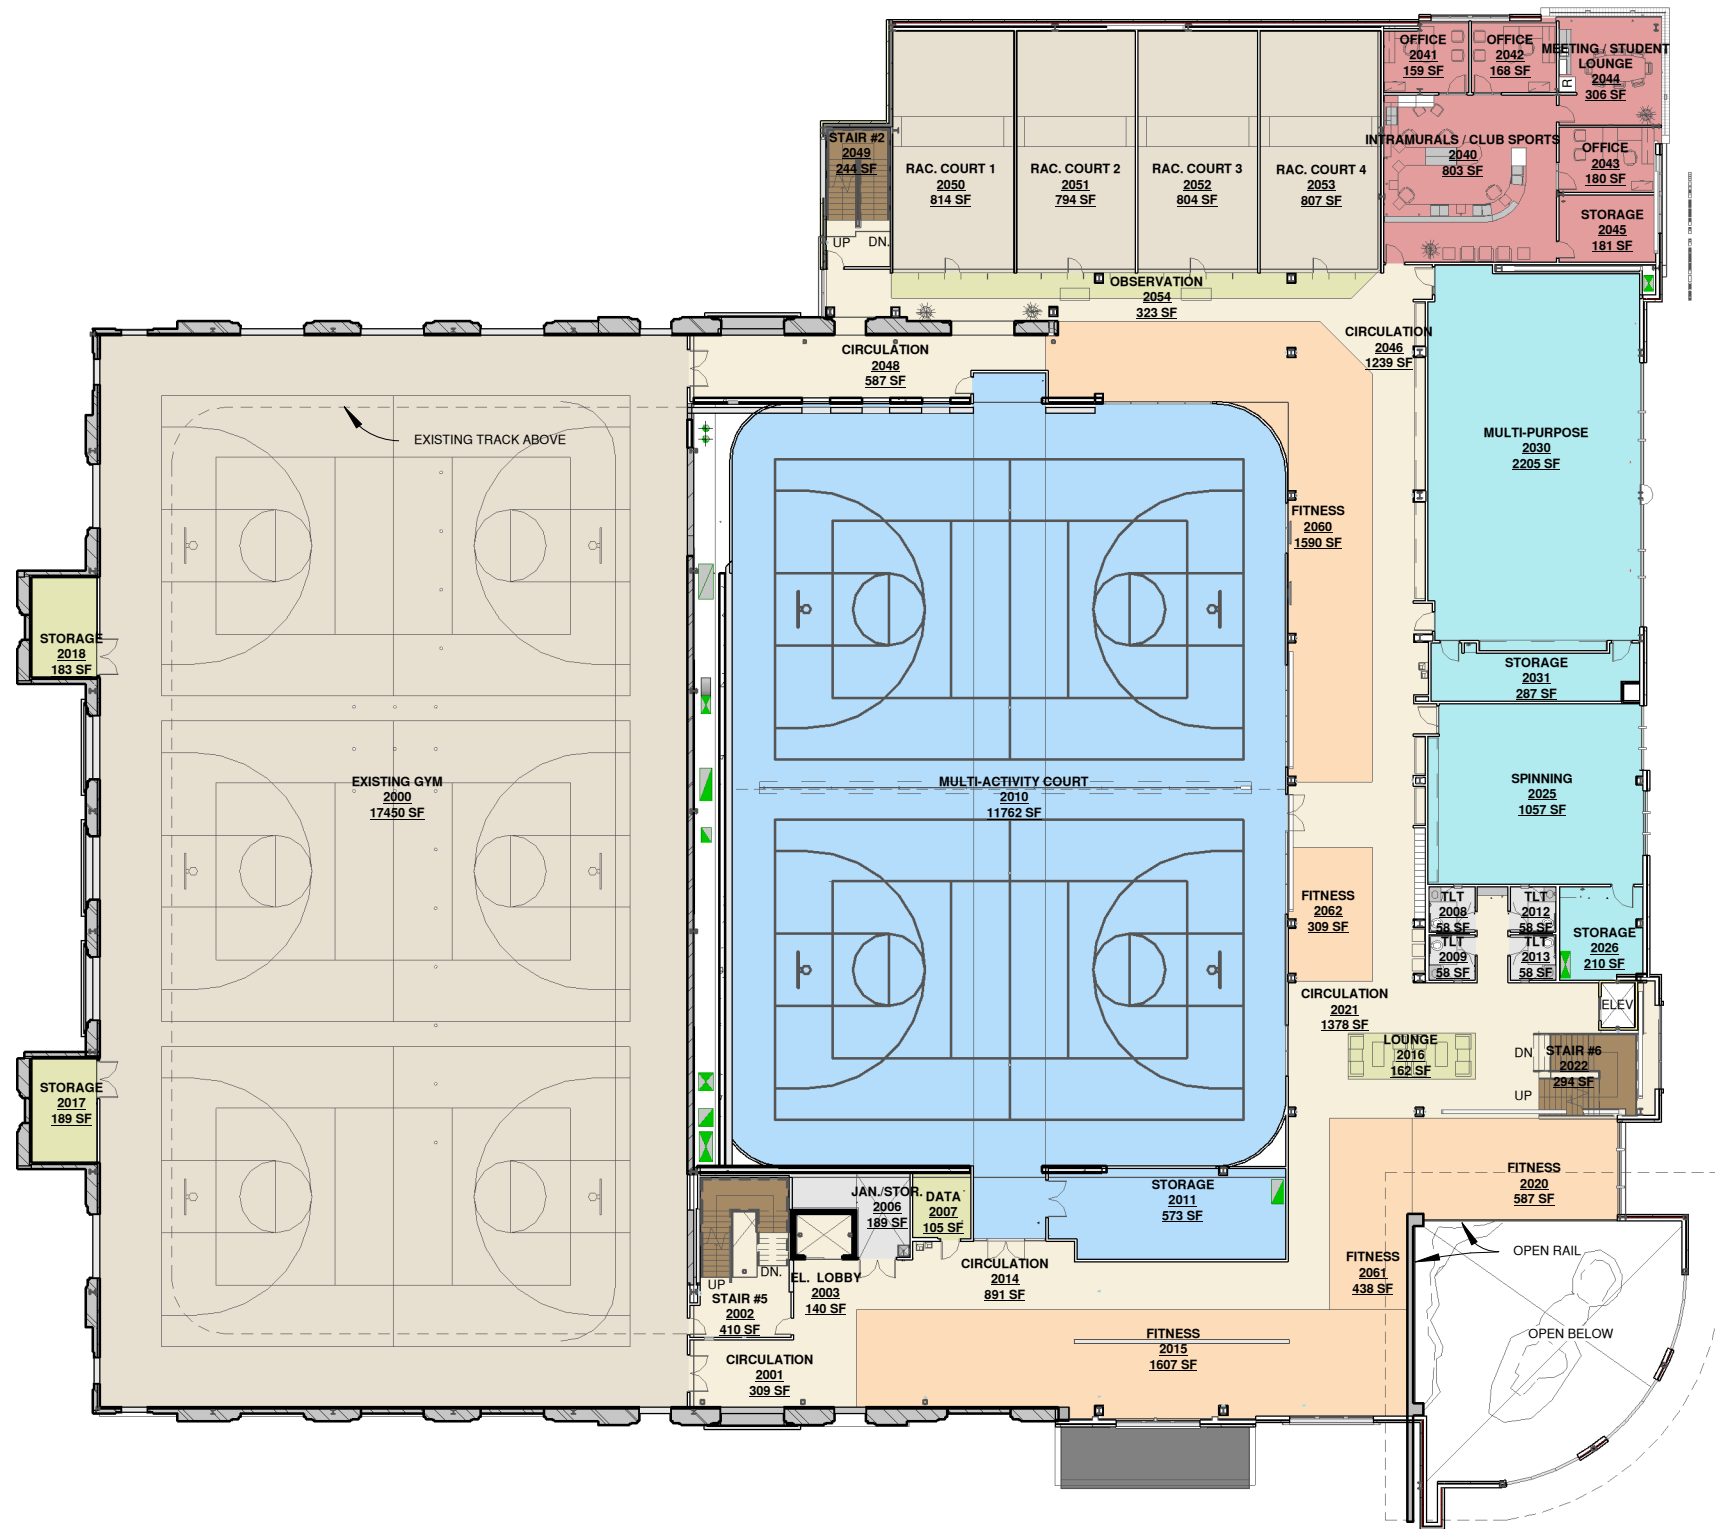


- Legend**
- CIRCULATION
 - COURTS
 - GROUP EXERCISE
 - FITNESS
 - LOUNGE
 - MULTI-ACTIVITY COURT (MAC)
 - SUPPORT
 - STUDENT PROGRAM

--- EXISTING BUILDING

Area Summary

REMODELED AREA = 18,035 SF
 EXPANSION AREA = 33,300 SF
 TOTAL AREA = 51,335 SF
 FITNESS AREA = 4,540 SF

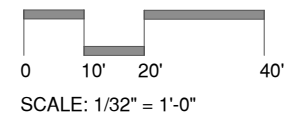

Second Floor Plan

Half Acre Gymnasium - Addition and Renovation

University of Wyoming
 1000 E. University Ave
 Laramie, WY. 82071



Sheet: Second Floor Plan
 Date: JANUARY 31, 2013
 Scale: 1/32" = 1'-0"
 OLC #: 12050.00

A2

