


**FOUR COMMERCIAL
ATMOSPHERIC VENT WITH
RETURN CIRCULATION**

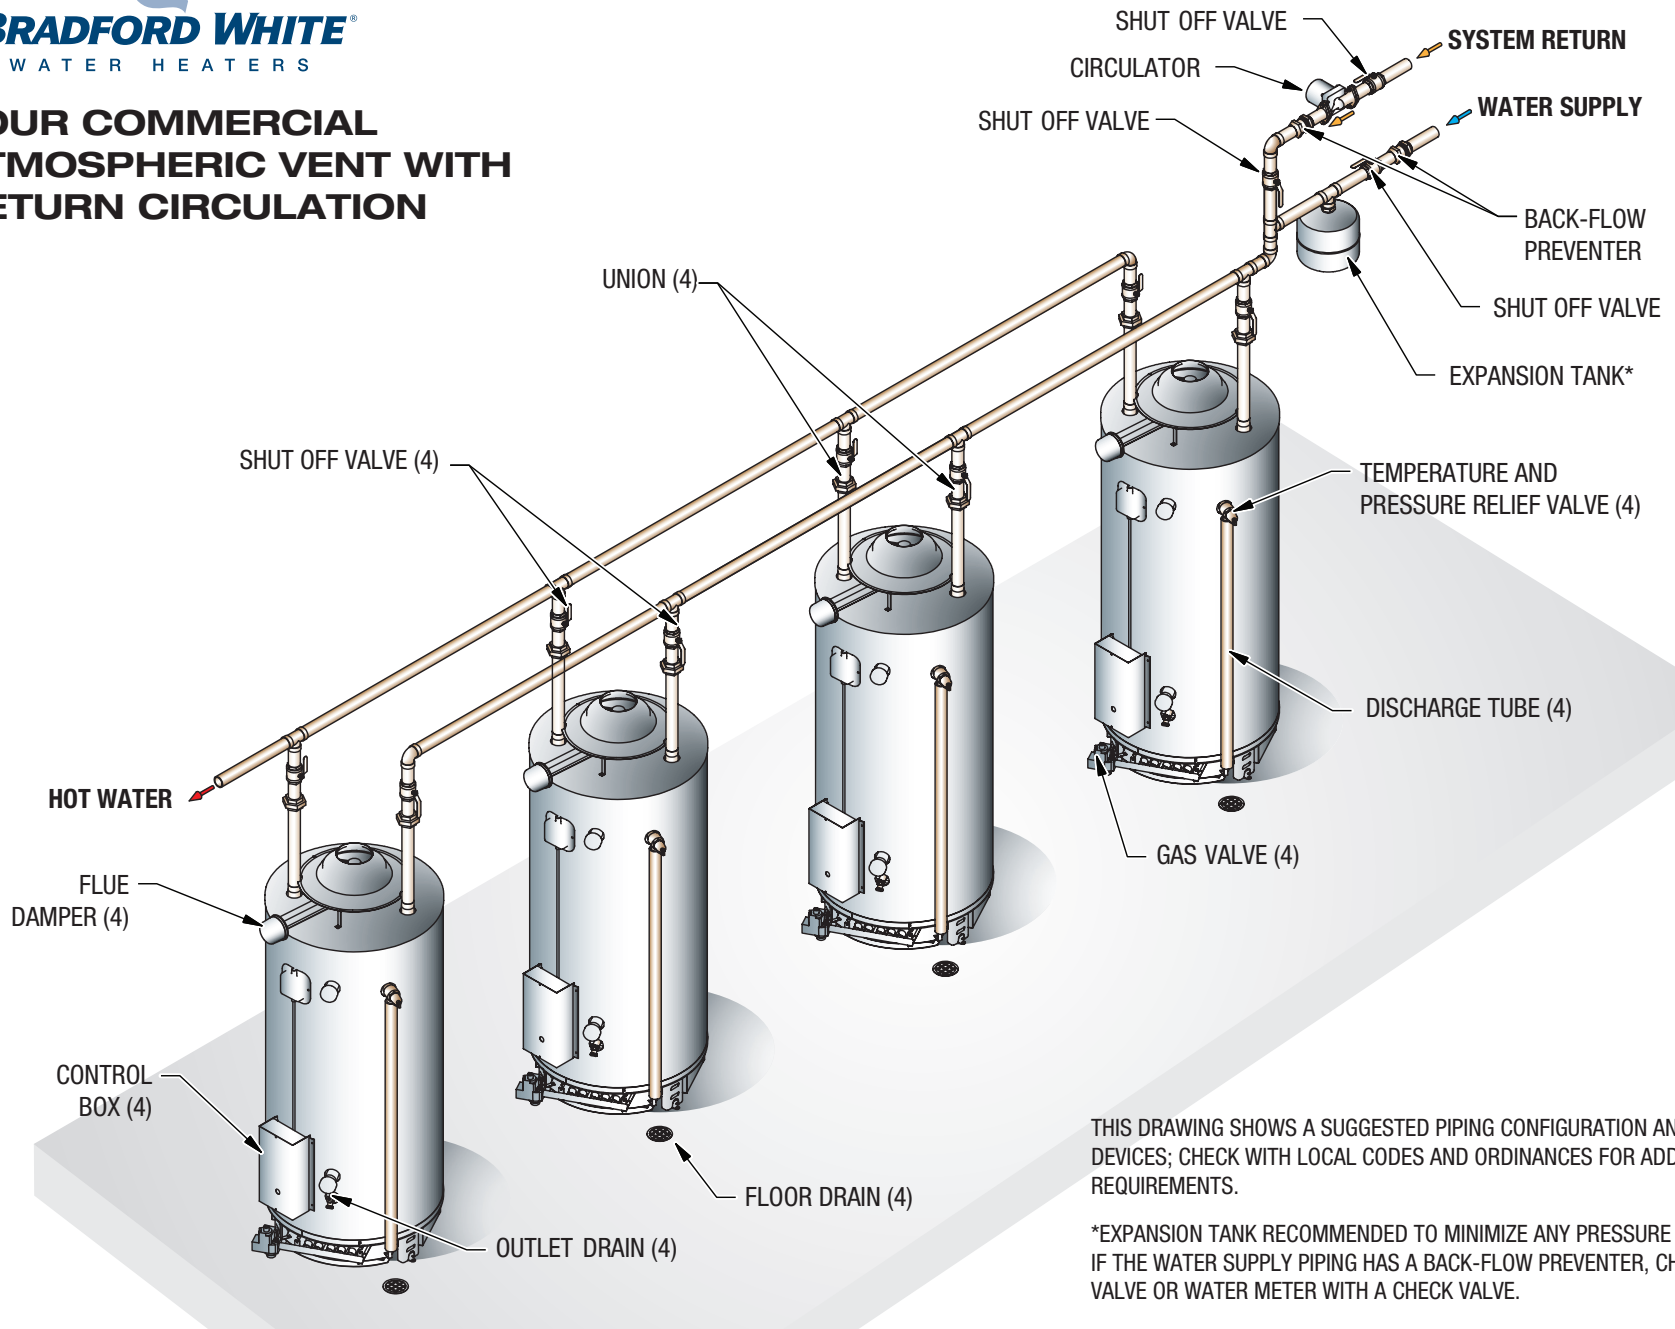

THIS DRAWING SHOWS A SUGGESTED PIPING CONFIGURATION AND OTHER DEVICES; CHECK WITH LOCAL CODES AND ORDINANCES FOR ADDITIONAL REQUIREMENTS.

*EXPANSION TANK RECOMMENDED TO MINIMIZE ANY PRESSURE BUILD UP IF THE WATER SUPPLY PIPING HAS A BACK-FLOW PREVENTER, CHECK VALVE OR WATER METER WITH A CHECK VALVE.