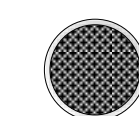
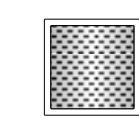







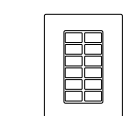
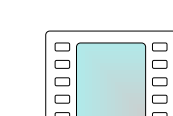

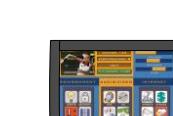



ABBREVIATIONS

PROJ	PROJECTOR
ADA	AUDIO DISTRIBUTION AMPLIFIER
VDA	VIDEO DISTRIBUTION AMPLIFIER
DA	DISTRIBUTION AMPLIFIER
AUTO	AUTOMATIC
MIC	MICROPHONE
OFE	OWNER FURNISHED EQUIPMENT
N.I.C.	NOT IN CONTRACT
CPU	COMPUTER
SYS	SYSTEM
A	AUDIO
V	VIDEO
S-VID	S VIDEO
LDSPKR	LOUDSPEAKER
RGBHV	RED, GREEN, BLUE, HORIZONTAL, AND VERTICAL
L	LEFT AUDIO
R	RIGHT AUDIO
A.F.F.	ABOVE FINISHED FLOOR
PWR	POWER
LV	LOW VOLTAGE
HV	HIGH VOLTAGE

SYMBOL LEGEND

	CEILING SPEAKER
	WALL SPEAKER
	OUTDOOR SPEAKER
	LANDSCAPE SPEAKER
	SUBWOOFER
	VIDEO PLATE
	NETWORK/PHONE PLATE
	WINDOW COVERING MOTOR
	LUTRON KEYPAD
	12 BUTTON KEYPAD
	CT 1000 TOUCHSCREEN
	TPS TOUCHSCREEN
	TABLE TOP TOUCHSCREEN

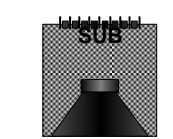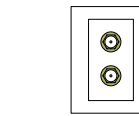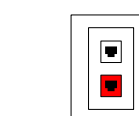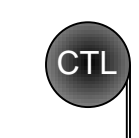INFRASTRUCTURE WIRE

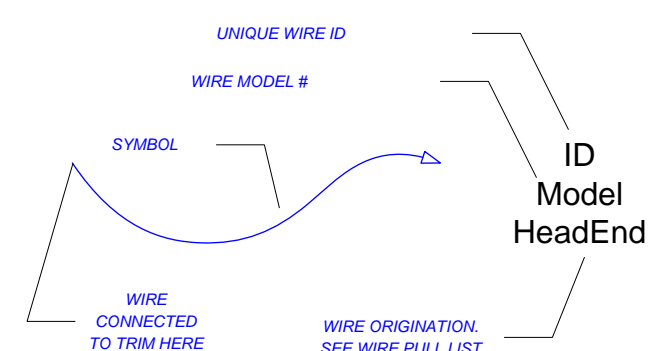

JOBSITE NOTES

1. General Notes.
- 2.

CONTACTS

Theater Designer
 Firm: Paradise Theater
 PMB 419 P O Box 959
 Kihei Hawaii 96753
 Phone: 808-298-6067

Interior Designer
 Firm: Hawaiiana Design
 10001 Makena St
 Makena Hawaii 96753

Electrical
 Firm: Voldt Electric
 P O Box 321
 Kihei Hawaii 96753
 Phone: 808-555-5555
 Contact: Hunter Voldt
 Title: Owner

Architect
 Firm: Ohana Architecture
 1234 Keonakai Ave.
 Kihei Hawaii 96753

Dates:
 Created 6/15/2007
 11:02:00 AM
 Modified 15/06/2007
 Printed 05/05/2004

Dickinson House
 1986 Somewhere in
 Time Road
 London, CT 06320

COVER



AV-C1

HOME THEATER SIGNAL FLOW

CONTROL & HOUSEWIDE AV HEAD END




HOME THEATER HEAD END

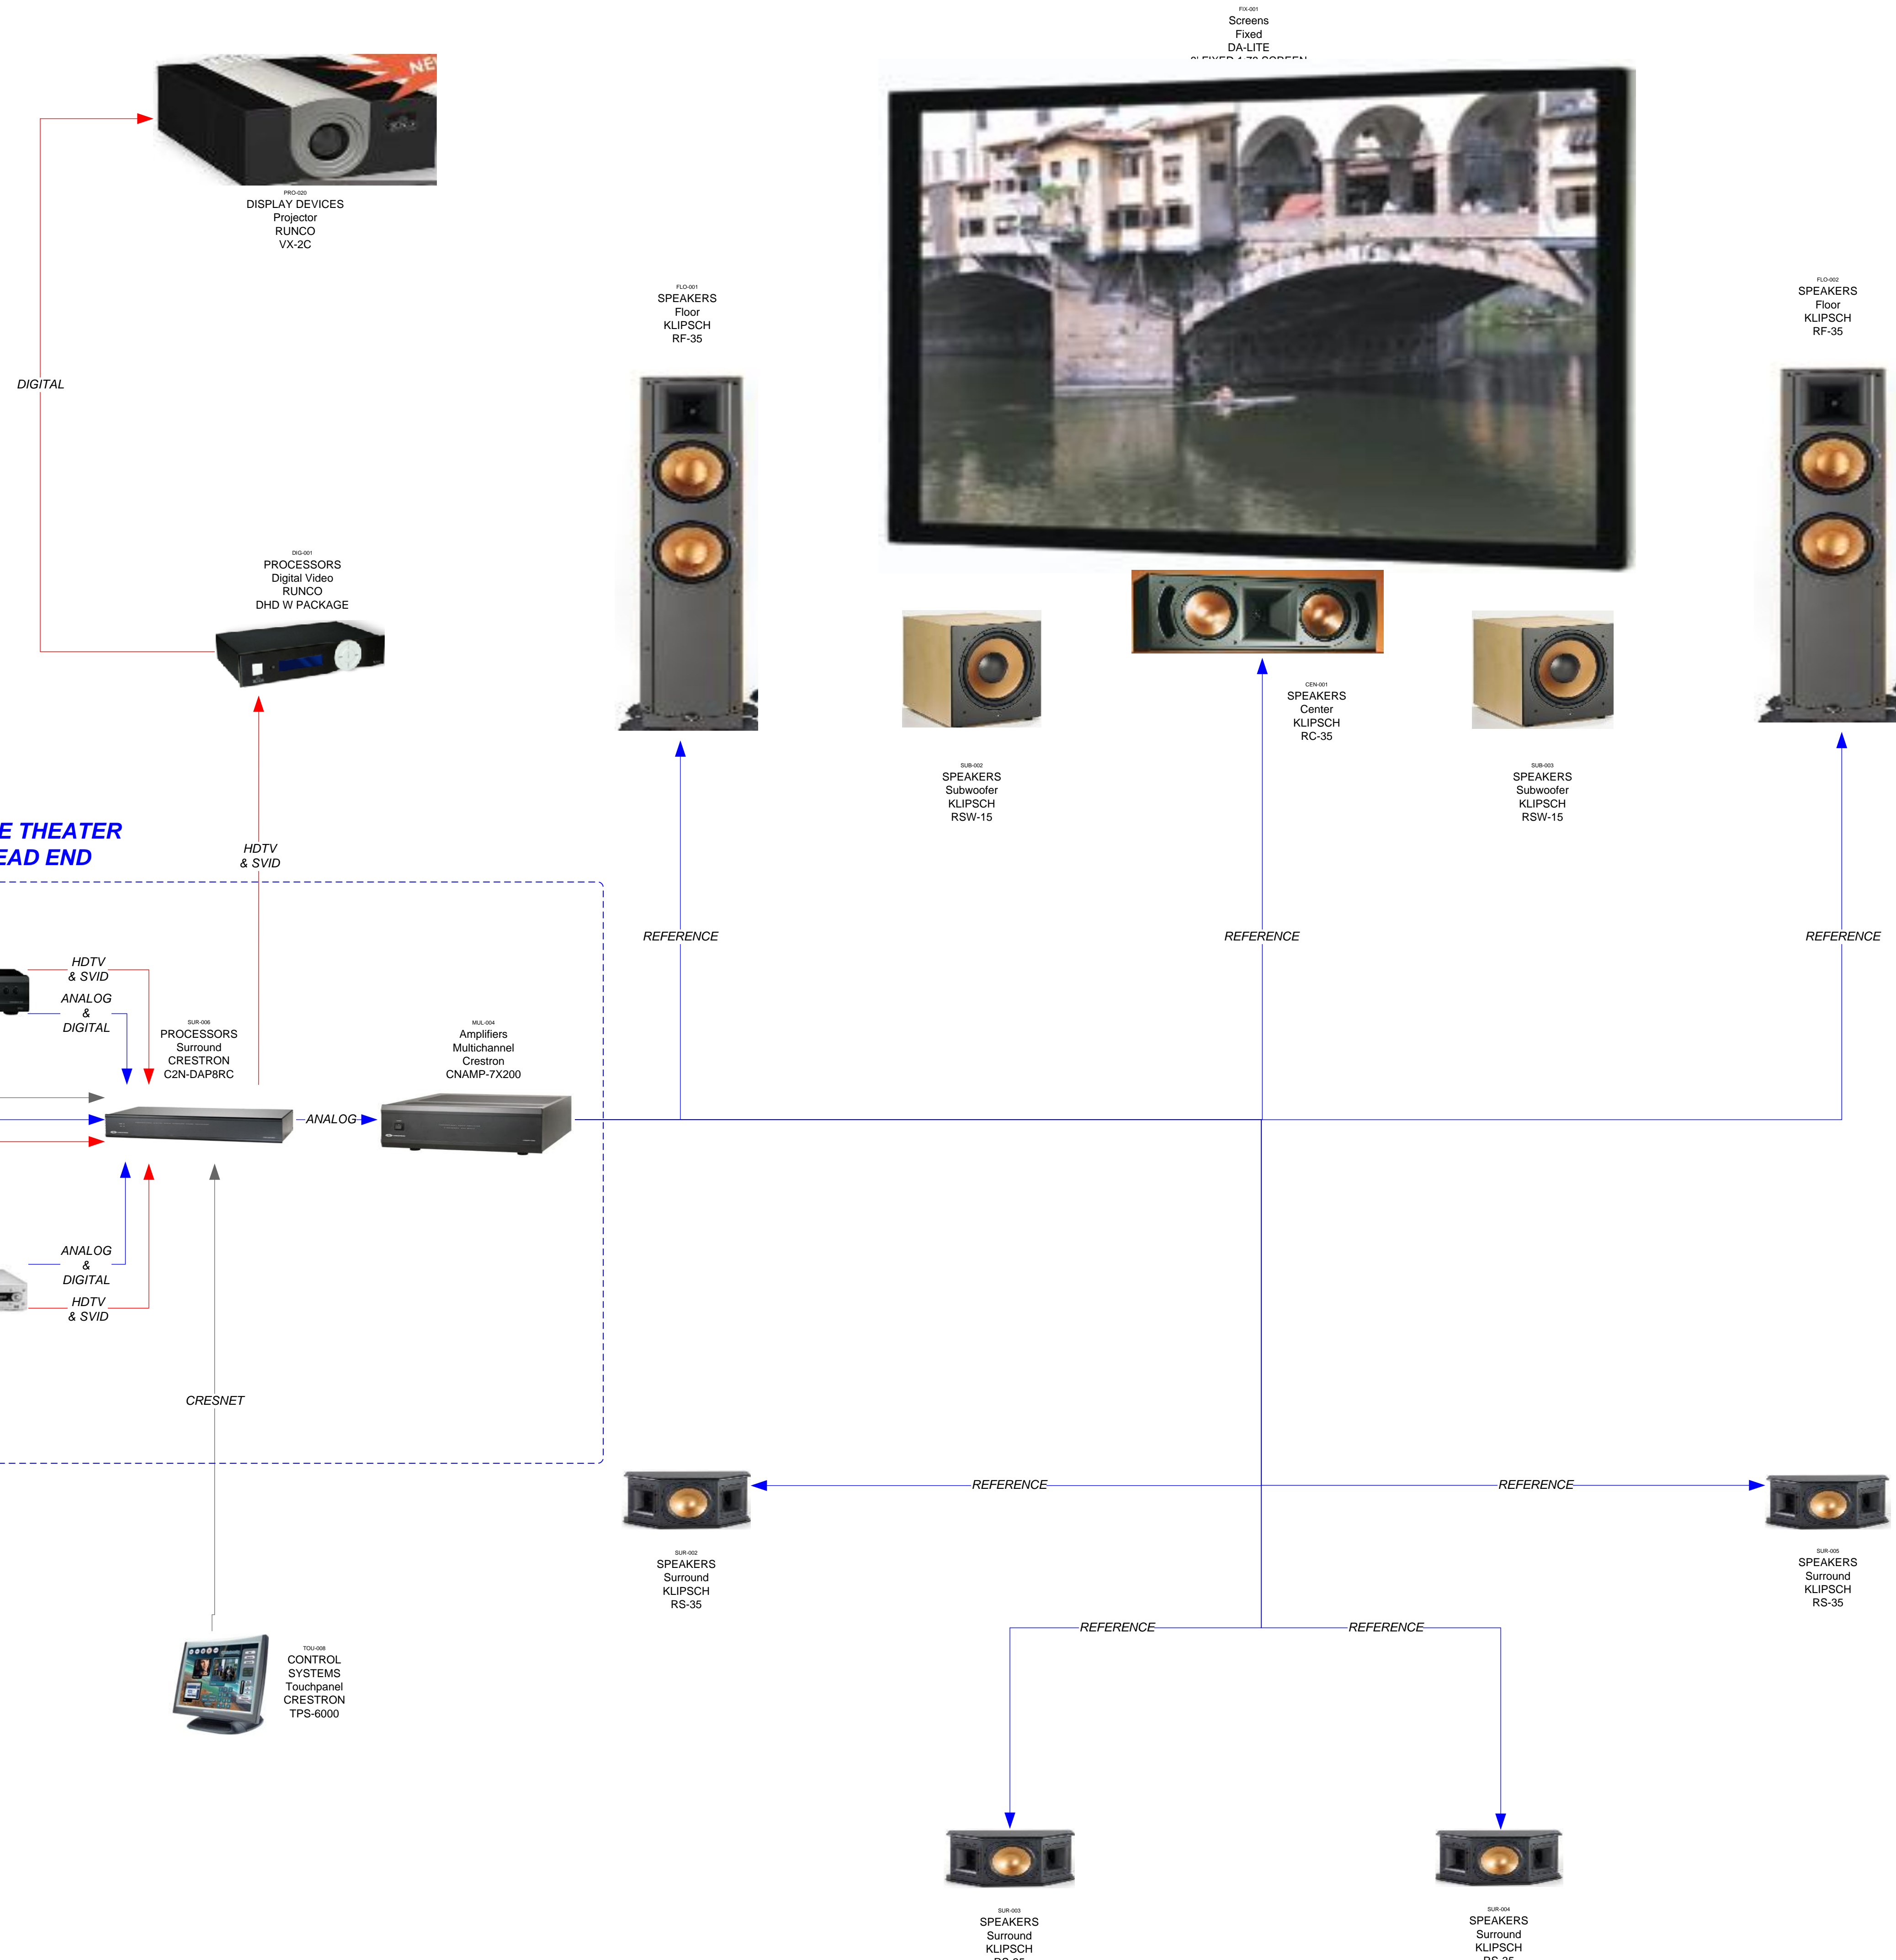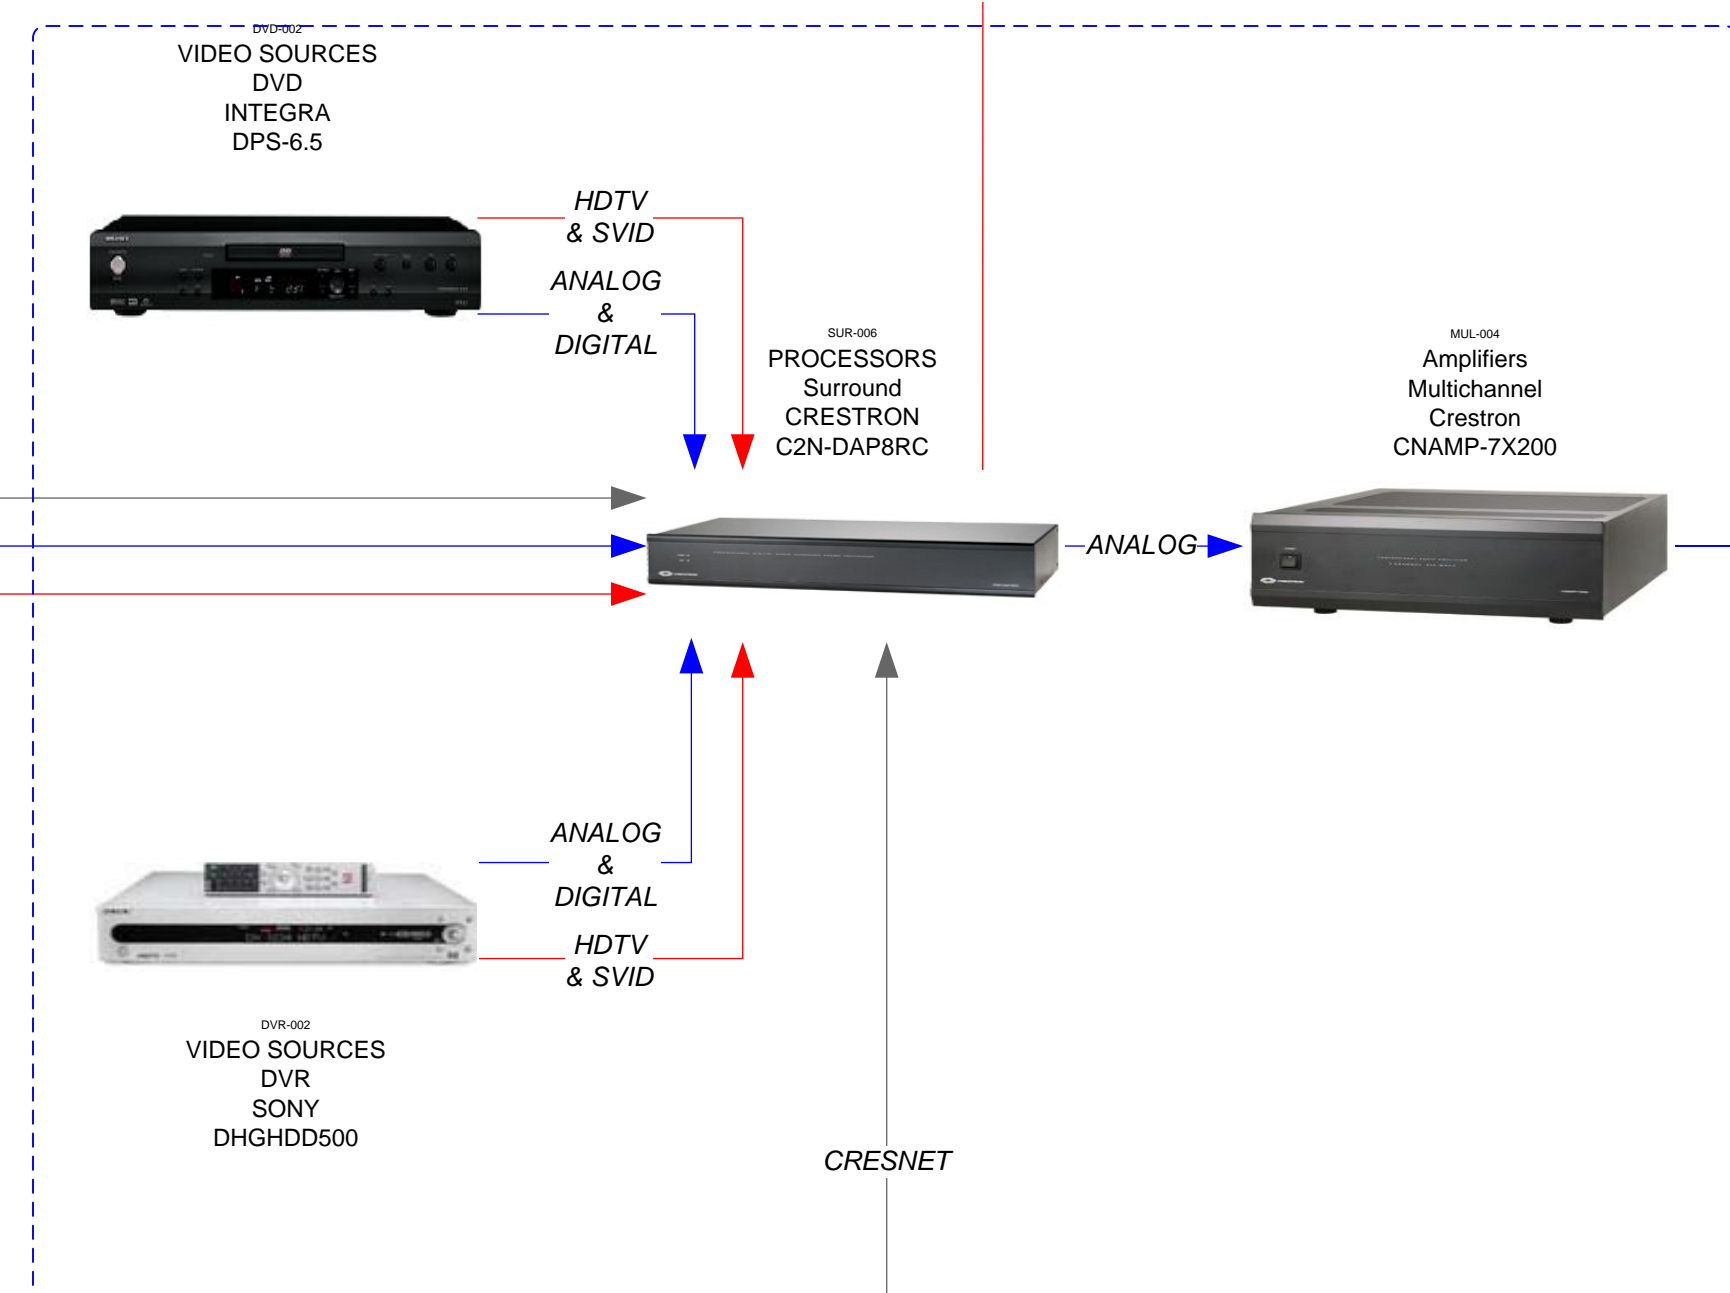

Dates:
 Created 6/15/2007
 11:02:00 AM
 Modified 15/06/2007
 Printed 05/05/2004

Dickinson House
 1986 Somewhere in
 Time Road
 London, CT 06320

**HOME
 THEATER LINE
 AV-L1**

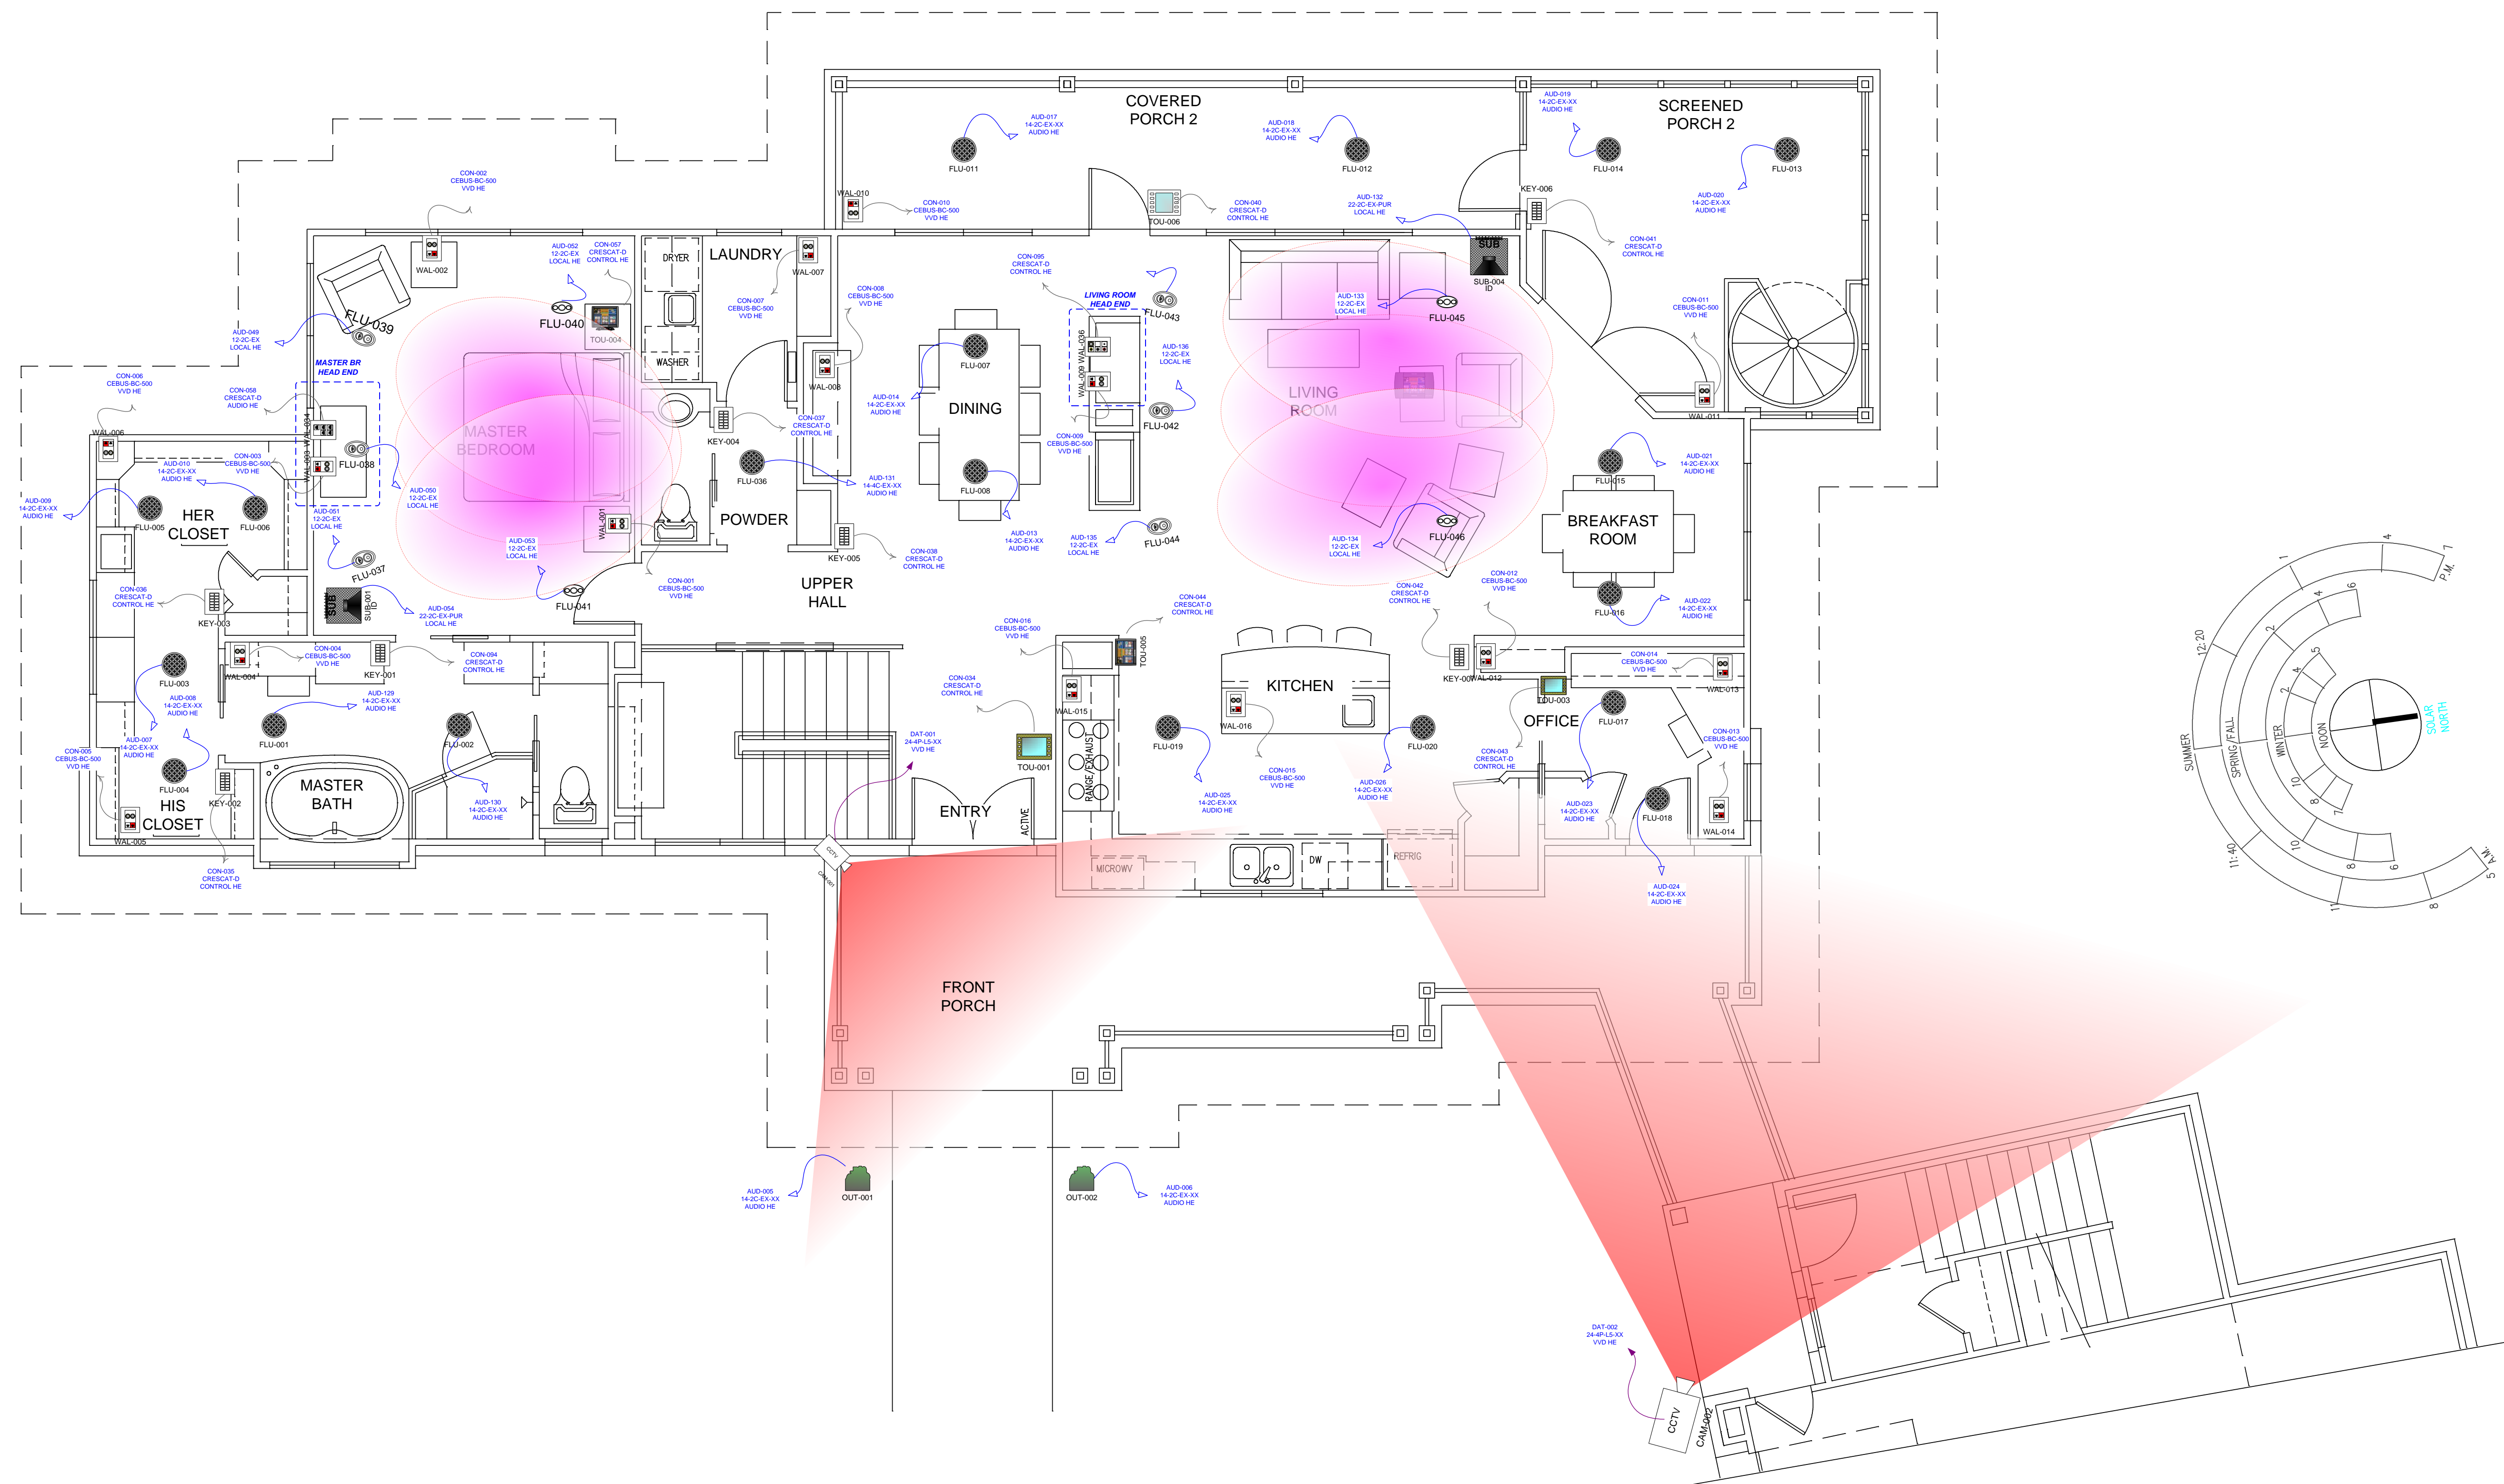


Dates:
 Created 6/15/2007
 11:02:00 AM
 Modified 15/06/2007
 Printed 05/05/2004

Dickinson House
 1986 Somewhere in
 Time Road
 London, CT 06320

**MAIN FLOOR
 PLAN**

AV-P1

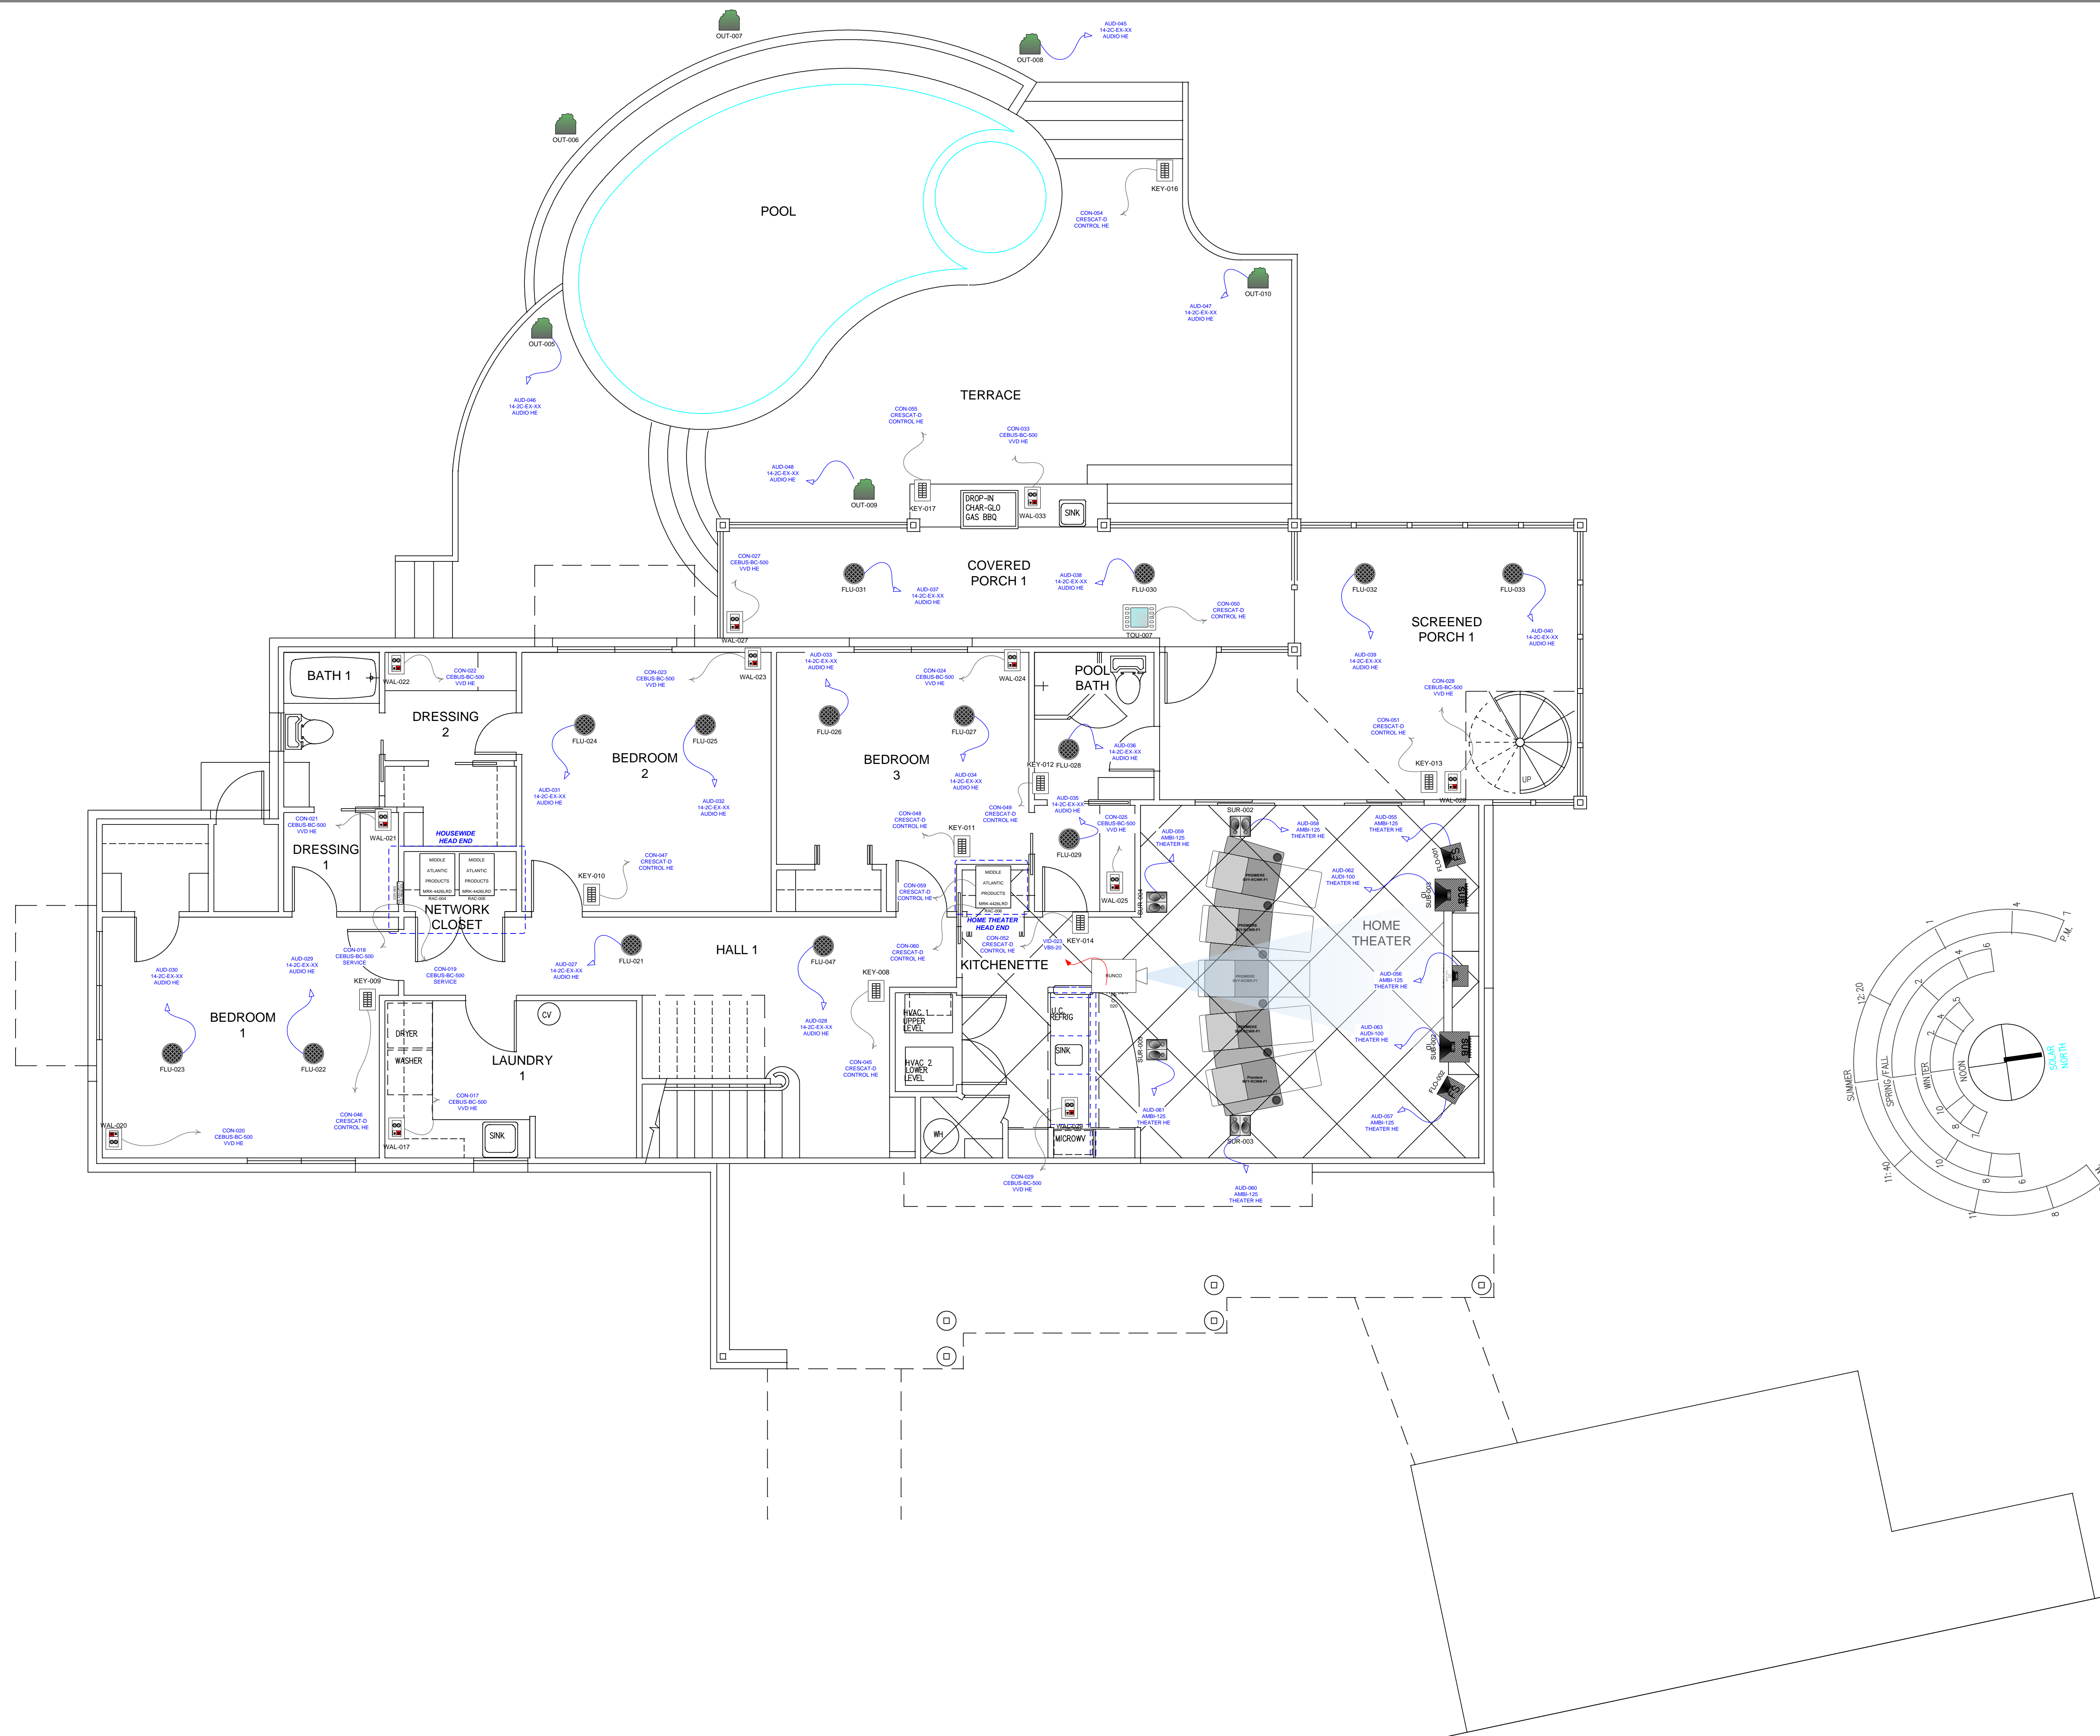


Dates:
 Created 6/15/2007
 11:02:00 AM
 Modified 15/06/2007
 Printed 05/05/2004

Dickinson House
 1986 Somewhere in
 Time Road
 London, CT 06320


LOWER FLOOR PLAN

AV-P2


HOME THEATER SCREEN WALL

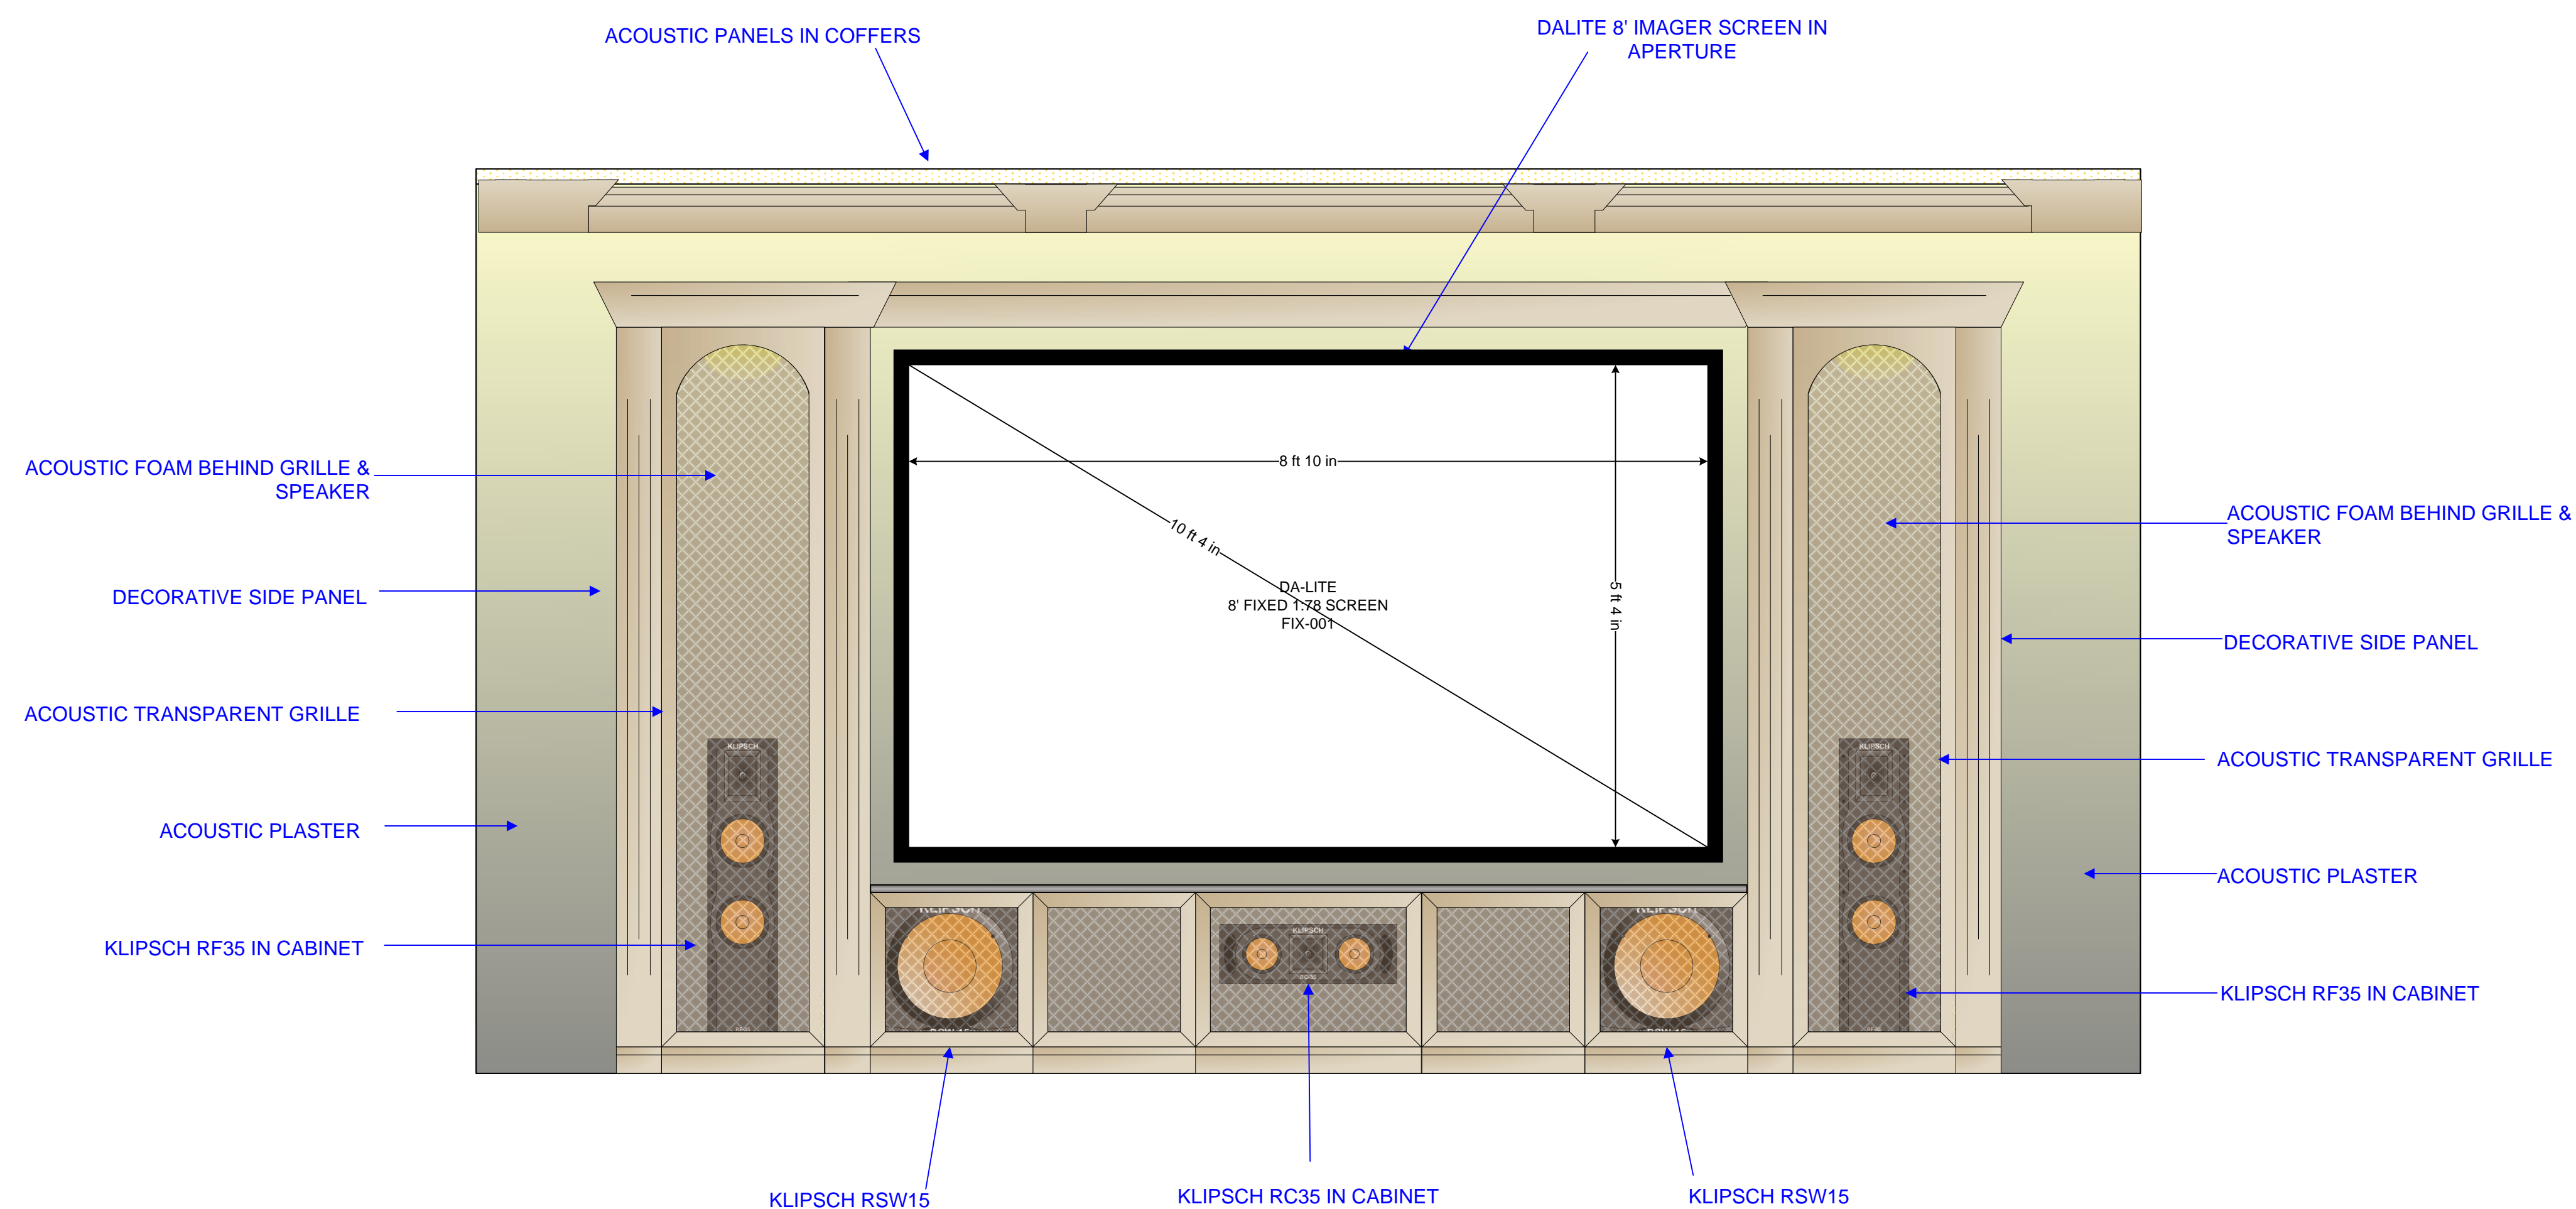

HOME THEATER SCREEN WALL FINISH OPENINGS

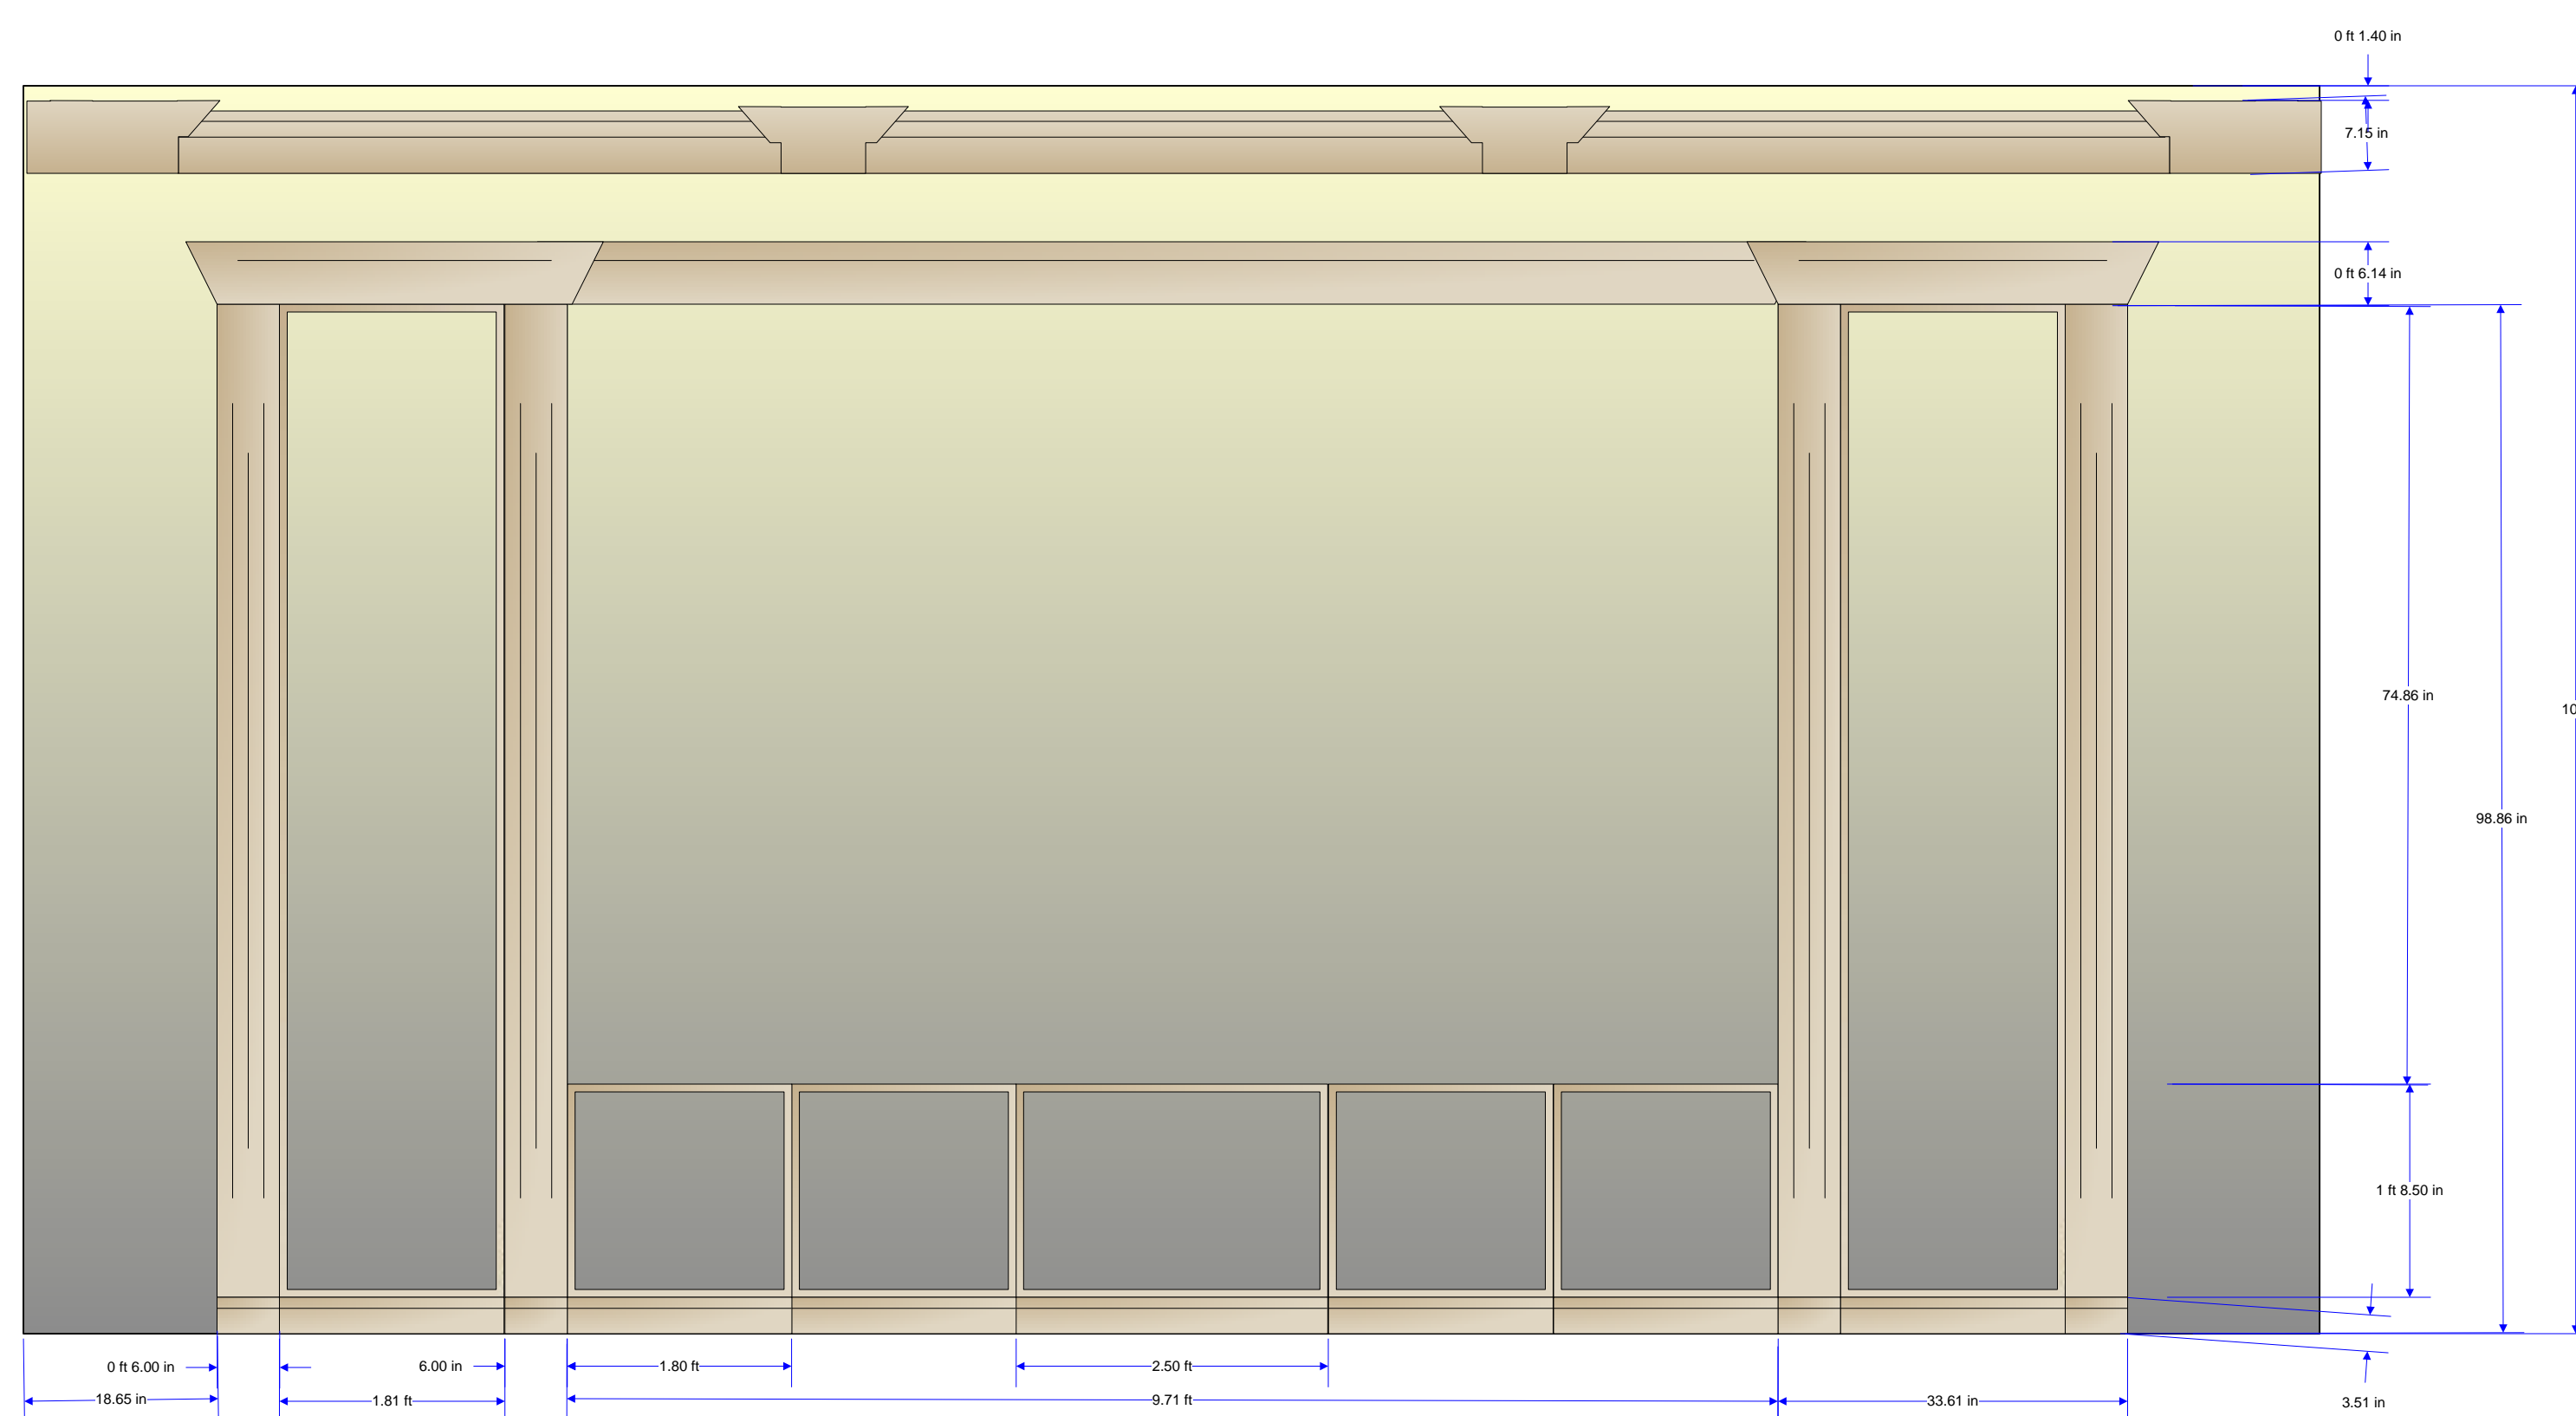

HOUSEWIDE HEAD END

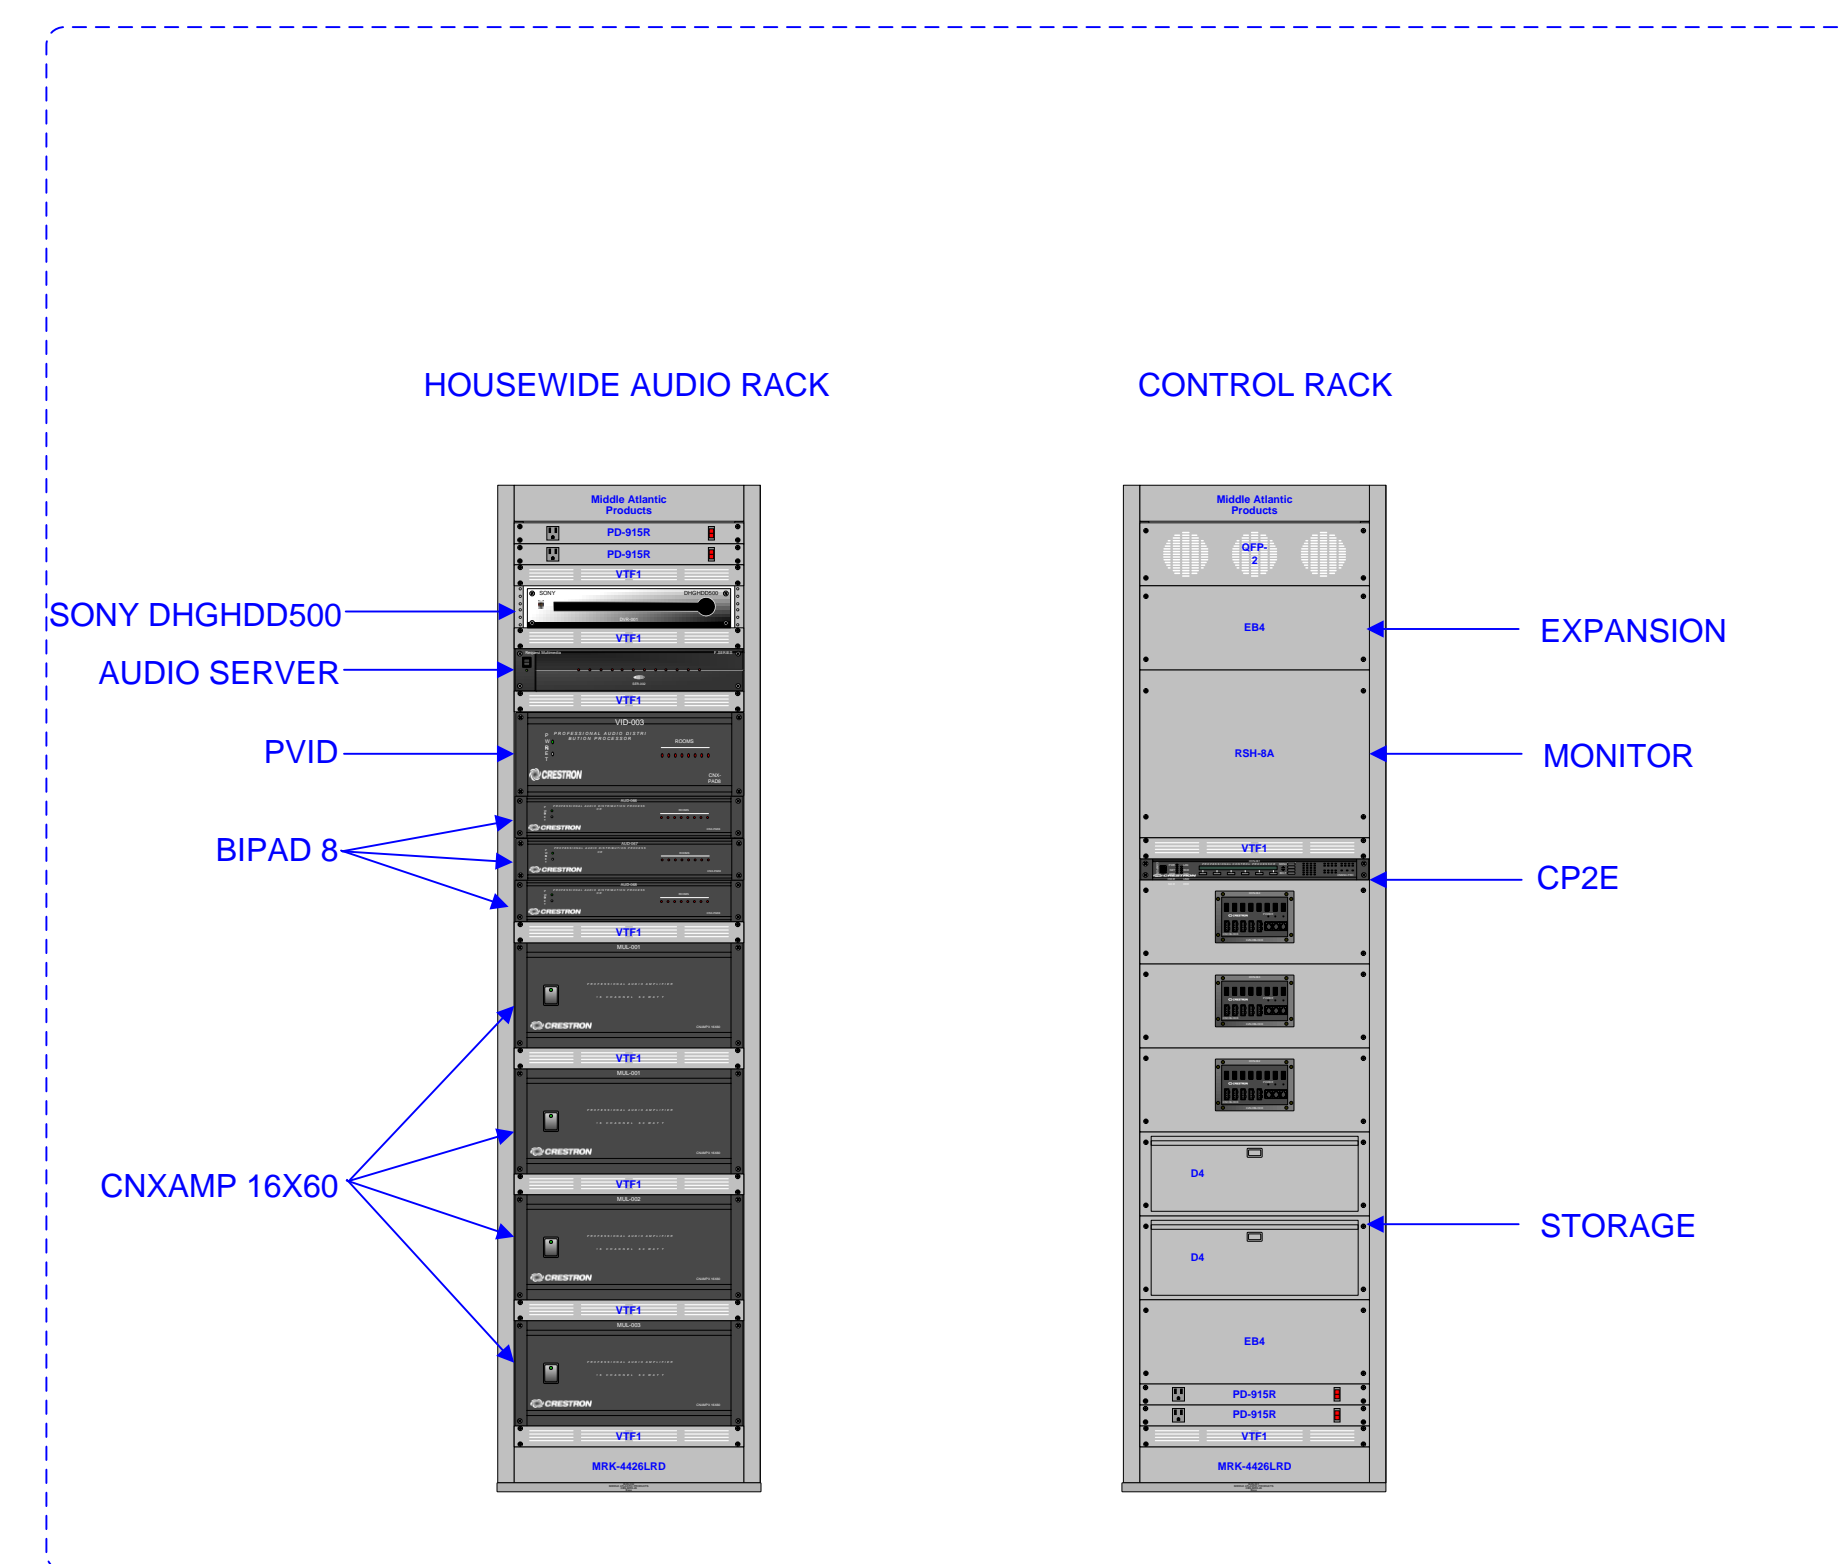


Dates:
 Created 6/15/2007
 11:02:00 AM
 Modified 15/06/2007
 Printed 05/05/2004

Dickinson House
 1986 Somewhere in
 Time Road
 London, CT 06320

ELEVATIONS

AV-E1

THEATER SCHEMATIC

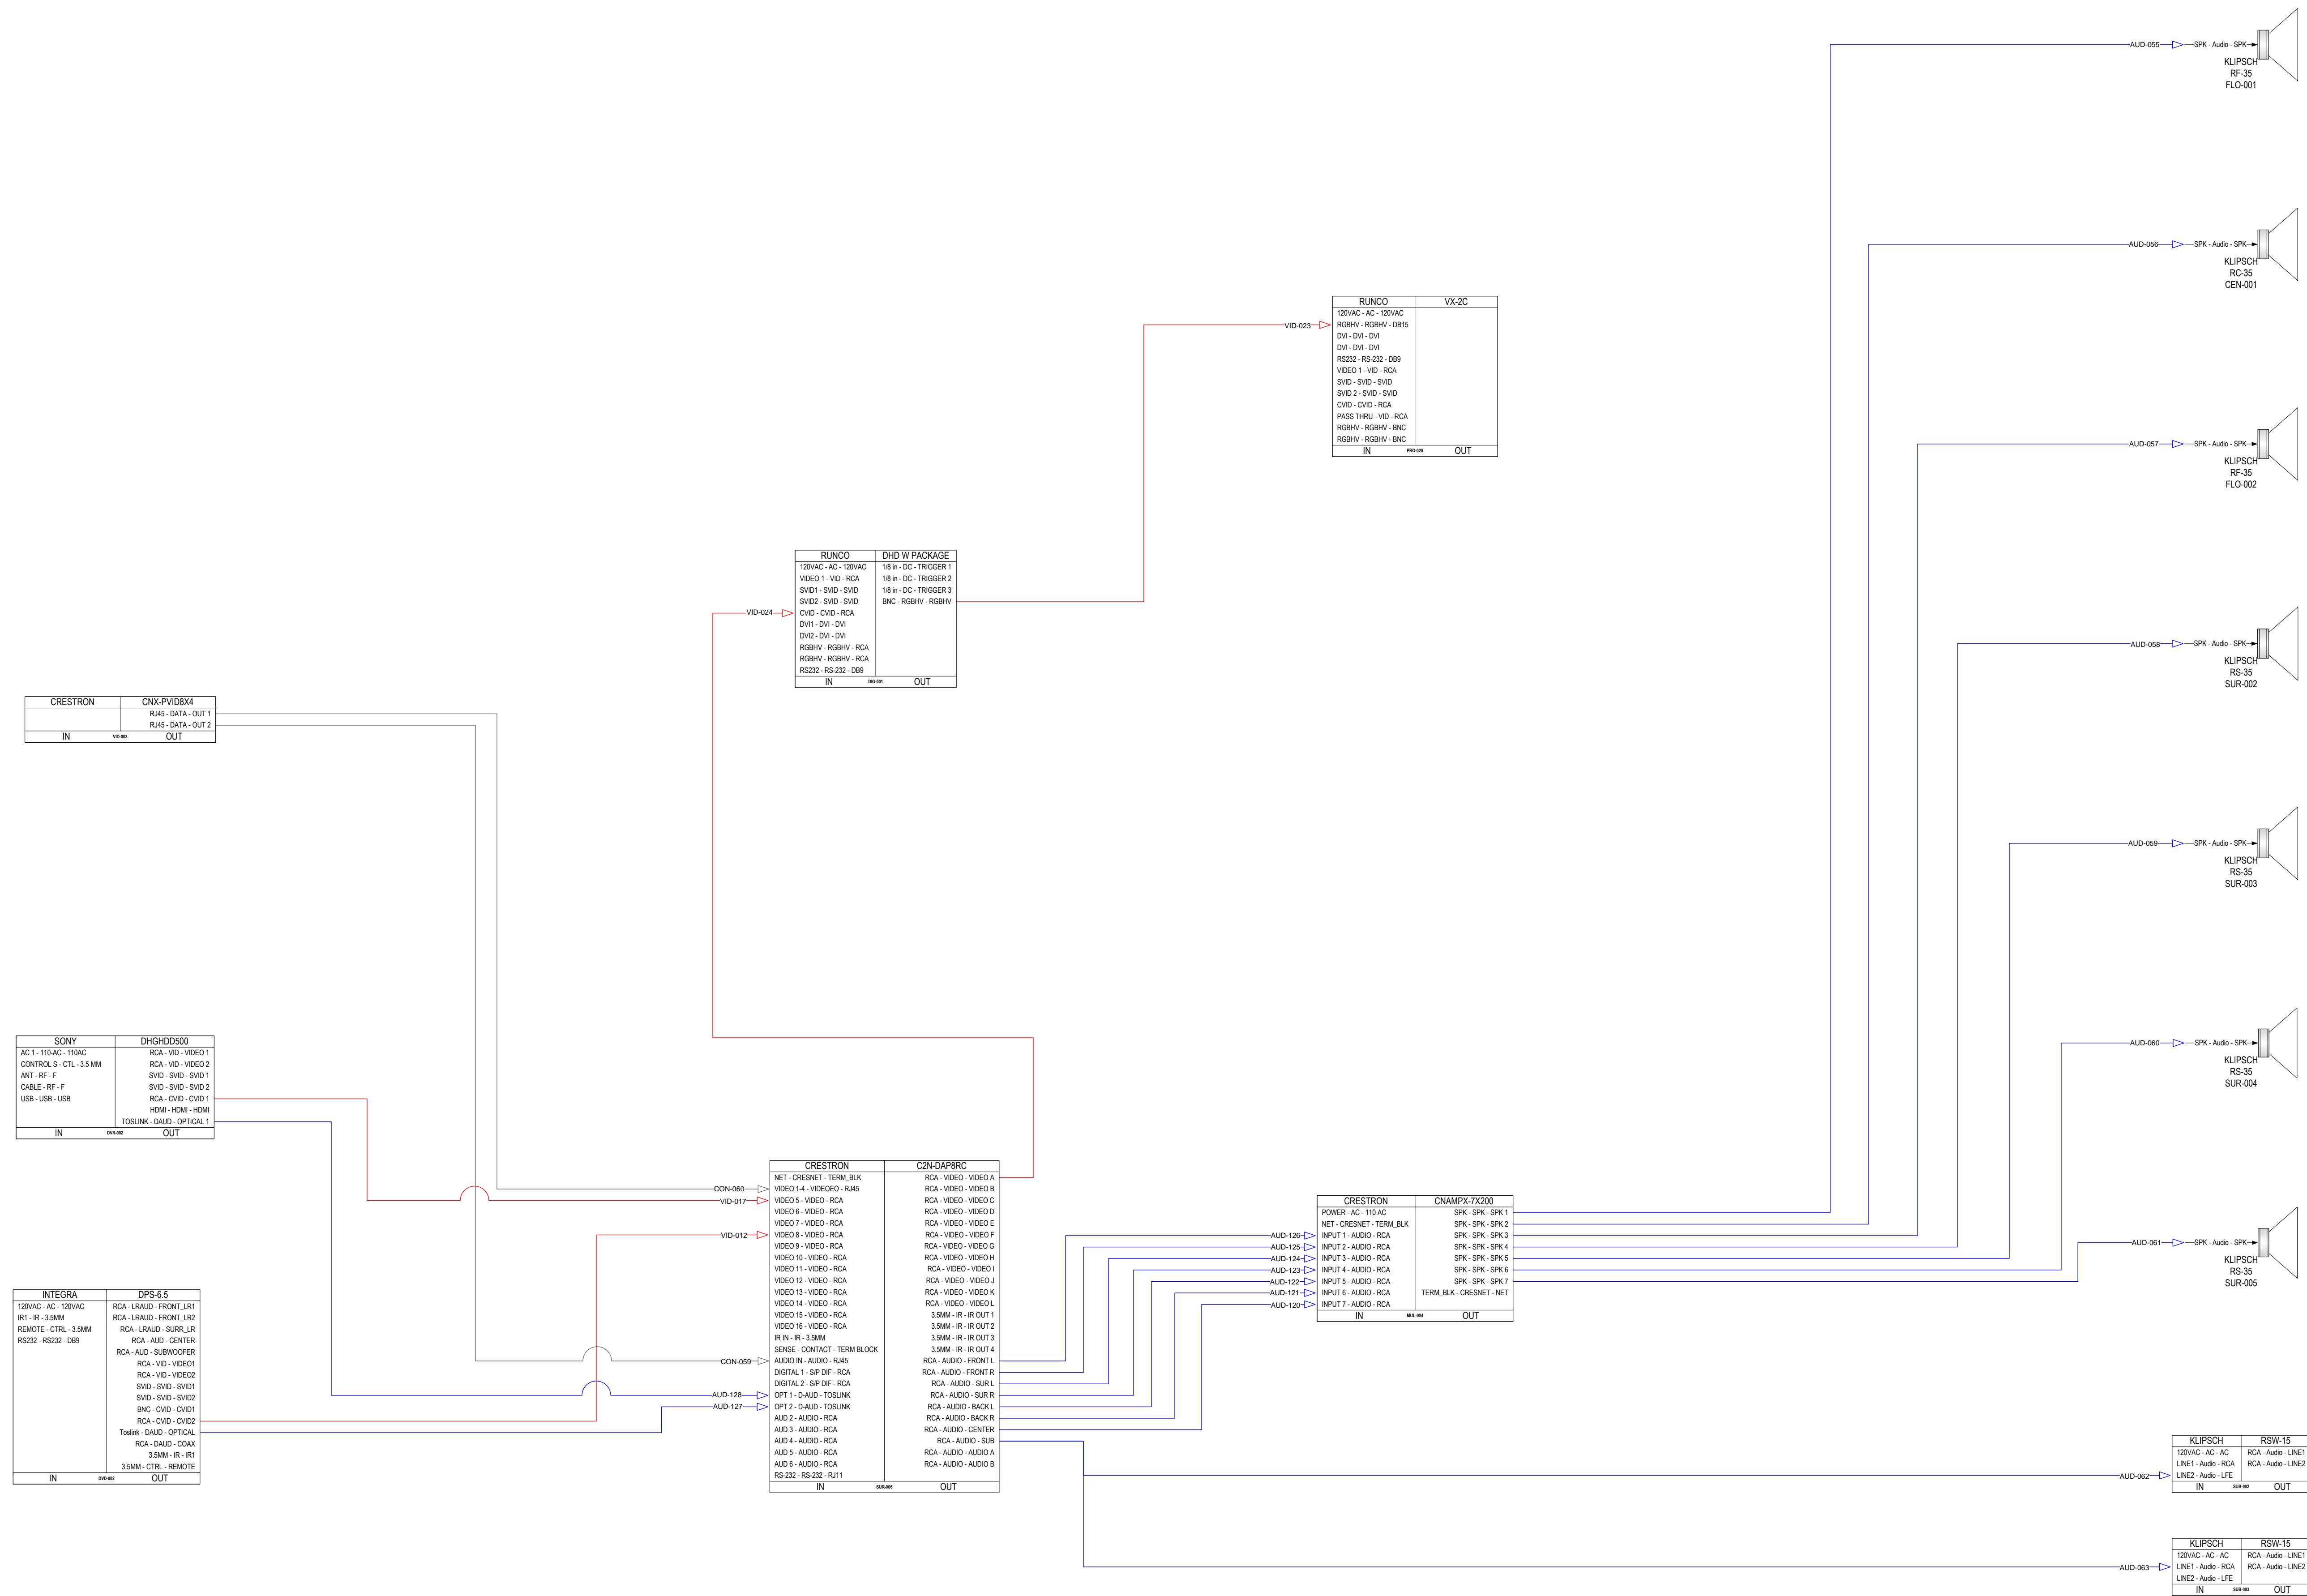

Dates:
 Created 6/15/2007
 11:02:00 AM
 Modified 15/06/2007
 Printed 05/05/2004

Dickinson House
 1986 Somewhere in
 Time Road
 London, CT 06320

THEATER SCHEMATIC AV-S1