


ATHENA

BLOCK LIBRARY

WIRING LEGEND:

- INPUT POWER (NORMAL-EMERGENCY)
- INPUT POWER (NORMAL)
- 2 #12AWG (4 mm²)
- ⌚ CAT5E OR BETTER CABLE FOR LUTRON NETWORK - TERMINATED WITH RJ45 CONNECTORS (TO BE PROVIDED BY OTHERS). 328 ft (100 m) MAXIMUM RUN.
- ⚡ POWER OVER ETHERNET (POE) ETHERNET LINK. CAT5E OR BETTER CABLE FOR LUTRON NETWORK - TERMINATED WITH RJ45 CONNECTORS. 328 ft (100 m) MAXIMUM RUN.
- ⚡ CLEAR CONNECT - TYPE X MESH COMMUNICATION
- ◆ 0-10V SIGNAL: 2 #18AWG (1.0 mm²)
- ◇ DALI LINK
- ◇ ECOSYSTEM BUS/LOOP: LUTRON CABLE C-CBL-216-GR-1 (2 #16 CONDUCTOR NON-PLENUM) OR C-PCBL-216-CL-1 (2 #16 CONDUCTOR PLENUM RATED). OTHERWISE USE 2 #16 AWG (1.5 mm²) BY OTHERS.
- ⬆ T-SERIES BUS/LOOP: LUTRON CABLE C-CBL-216-GR-1 (2 #16 CONDUCTOR NON-PLENUM) OR C-PCBL-216-CL-1 (2 #16 CONDUCTOR PLENUM RATED). OTHERWISE USE 2 #16 AWG (1.5 mm²) BY OTHERS.

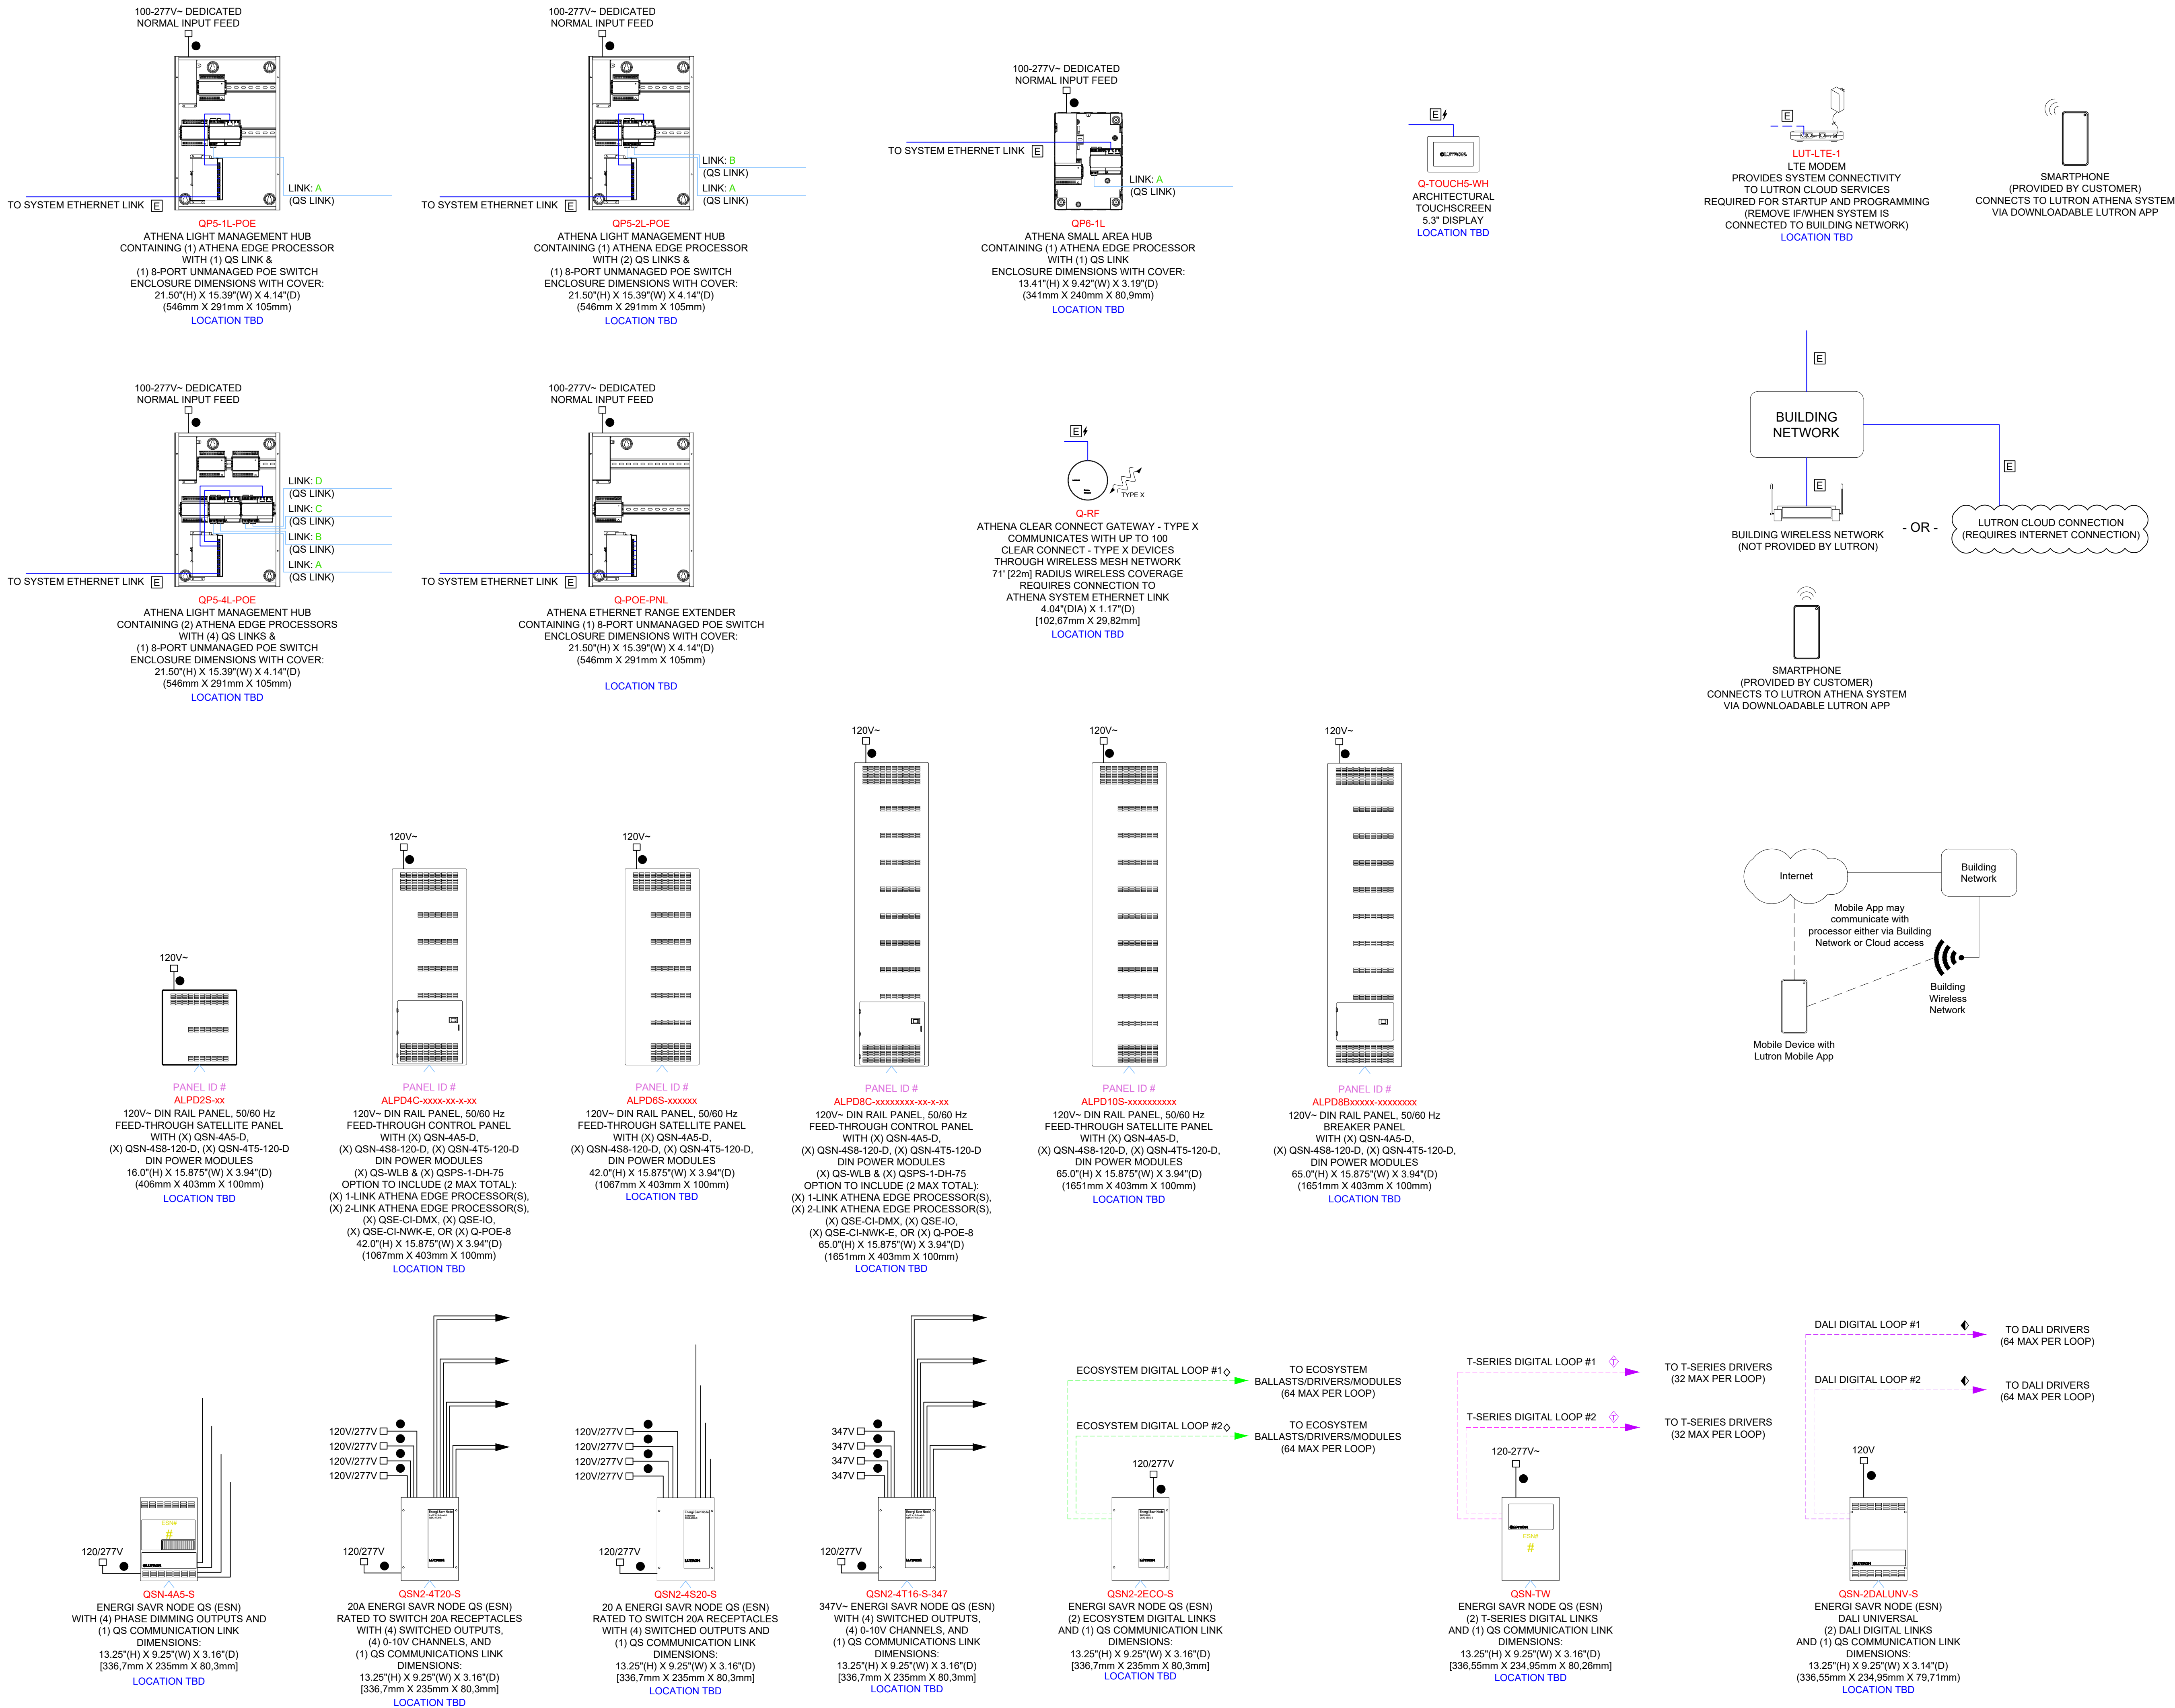

Drawing Revision: CMT

Drawing Date: Q2 2021